

SCHEDULE 1

Plans to be Revoked		
Plan Number	Plan Revision Number	Active From Date
L37	1A	06/05/2024
L39	1A	06/05/2024
M43	0	12/09/2023
N45	1A	06/05/2024
O42	0	12/09/2023
O46	0	12/09/2023
P37	0	12/09/2023
P38	0	12/09/2023
P46	N/A	N/A
P47	1A	06/05/2024
R45	0	12/09/2023
V32	1A	06/05/2024
V33	1A	06/05/2024
W52	0	12/09/2023
W53	0	12/09/2023
W56	0	12/09/2023
X55	0	12/09/2023
X58	0	12/09/2023
X59	N/A	N/A
Z53	0	12/09/2023
Z54	0	12/09/2023
AA53	0	12/09/2023

SCHEDULE 2

Plans to be Inserted		
Plan Number	Plan Revision Number	Active From Date
L37	2	TBC
L39	2	TBC
M43	1	TBC
N45	2	TBC
O42	1	TBC
O46	1	TBC
P37	1	TBC
P38	1	TBC
P46	0	TBC
P47	2	TBC
R45	1	TBC
V32	2	TBC
V33	2	TBC
W52	1	TBC
W53	1	TBC
W56	1	TBC
X55	1	TBC
X58	1	TBC
X59	0	TBC
Z53	1	TBC
Z54	1	TBC
AA53	1	TBC

**WOKINGHAM BOROUGH COUNCIL
(PROHIBITION AND RESTRICTION OF STOPPING, WAITING,
LOADING AND PARKING PLACES) (CONSOLIDATION) ORDER 2023
(AMENDMENT NO. 2) ORDER 2024**


STATEMENT OF REASONS

A number of road safety concerns have been raised by ward members and residents in regard to problems caused by drivers parking at junctions and bends at various locations in the borough. Inconsiderate parking associated with school pick up and drop off activities has also been one of the concerns being brought to Wokingham Borough Council's attention.

These practices often lead to reduced visibility for both drivers and pedestrians and prevent the free flow of traffic, creating an unsafe environment for drivers and other road users. Wokingham Borough Council therefore proposes to make the above Amendment Order to introduce new parking and waiting restrictions as follows:

Plan Number	Road, Location	Reason for Proposed Restrictions
L37	Shepherd's House Lane, Earley	To stop obstructive parking and enable easy access for vehicles
L39	Blackthorn Close, Earley	To stop vehicles blocking entrance to allotments
M43	Mays Lane, Earley	To improve driver visibility
N45	Dunaways Close, Earley	School pick up and drop off blocking carriageway
O42	Fairwater Drive, Woodley	To aid visibility for the informal crossing point
O46	Rushey Way/Toseland Way, Earley	Junction protection
P37	Haddon Drive/Rowan Drive, Woodley	Junction protection
P38	Haddon Drive/Rowan Drive, Woodley	To extend DY to protect junction and prevent indiscriminate parking
P46	Rushey Way/Toseland Way, Earley	Junction protection
P47	Mill Lane, Earley	To prevent school pick up and drop off blocking access
R45	Greenacres Avenue, Winnersh	Junction protection
V32	Colleton Drive, Twyford	Junction protection
V33	Colleton Drive, Twyford	Junction protection
W52	Caroline Drive, Wokingham	To restrict commuter parking
W53	Murray Road, Wokingham	To prevent school pick up and drop off blocking access and to help with traffic flow
W56	Fishponds Road, Wokingham	To help access for HGV's
X55	Molly Millars Lane, Wokingham	Restrictions amended for new pedestrian crossing

X58	St Helier Close, Wokingham	To enable easy access for vehicles during school pick up and drop off times
X59	Hart Dyke Close, Wokingham	Junction protection
Z53	London Road and School Road, Wokingham	To aid visibility and traffic flow into town (o/s No's 75-105 London Road) and School Keep Clear timings changed for improved safety benefits
Z54	Goodchild Road and Easthampstead Road, Wokingham	School Keep Clear timings changed for improved safety benefits
AA53	London Road and Seaford Road, Wokingham	To aid visibility and traffic flow into town (o/s No's 75-105 London Road) and to aid visibility (o/s No's 160-162 London Road). School Keep Clear timings changed for improved safety benefits on Seaford Road.

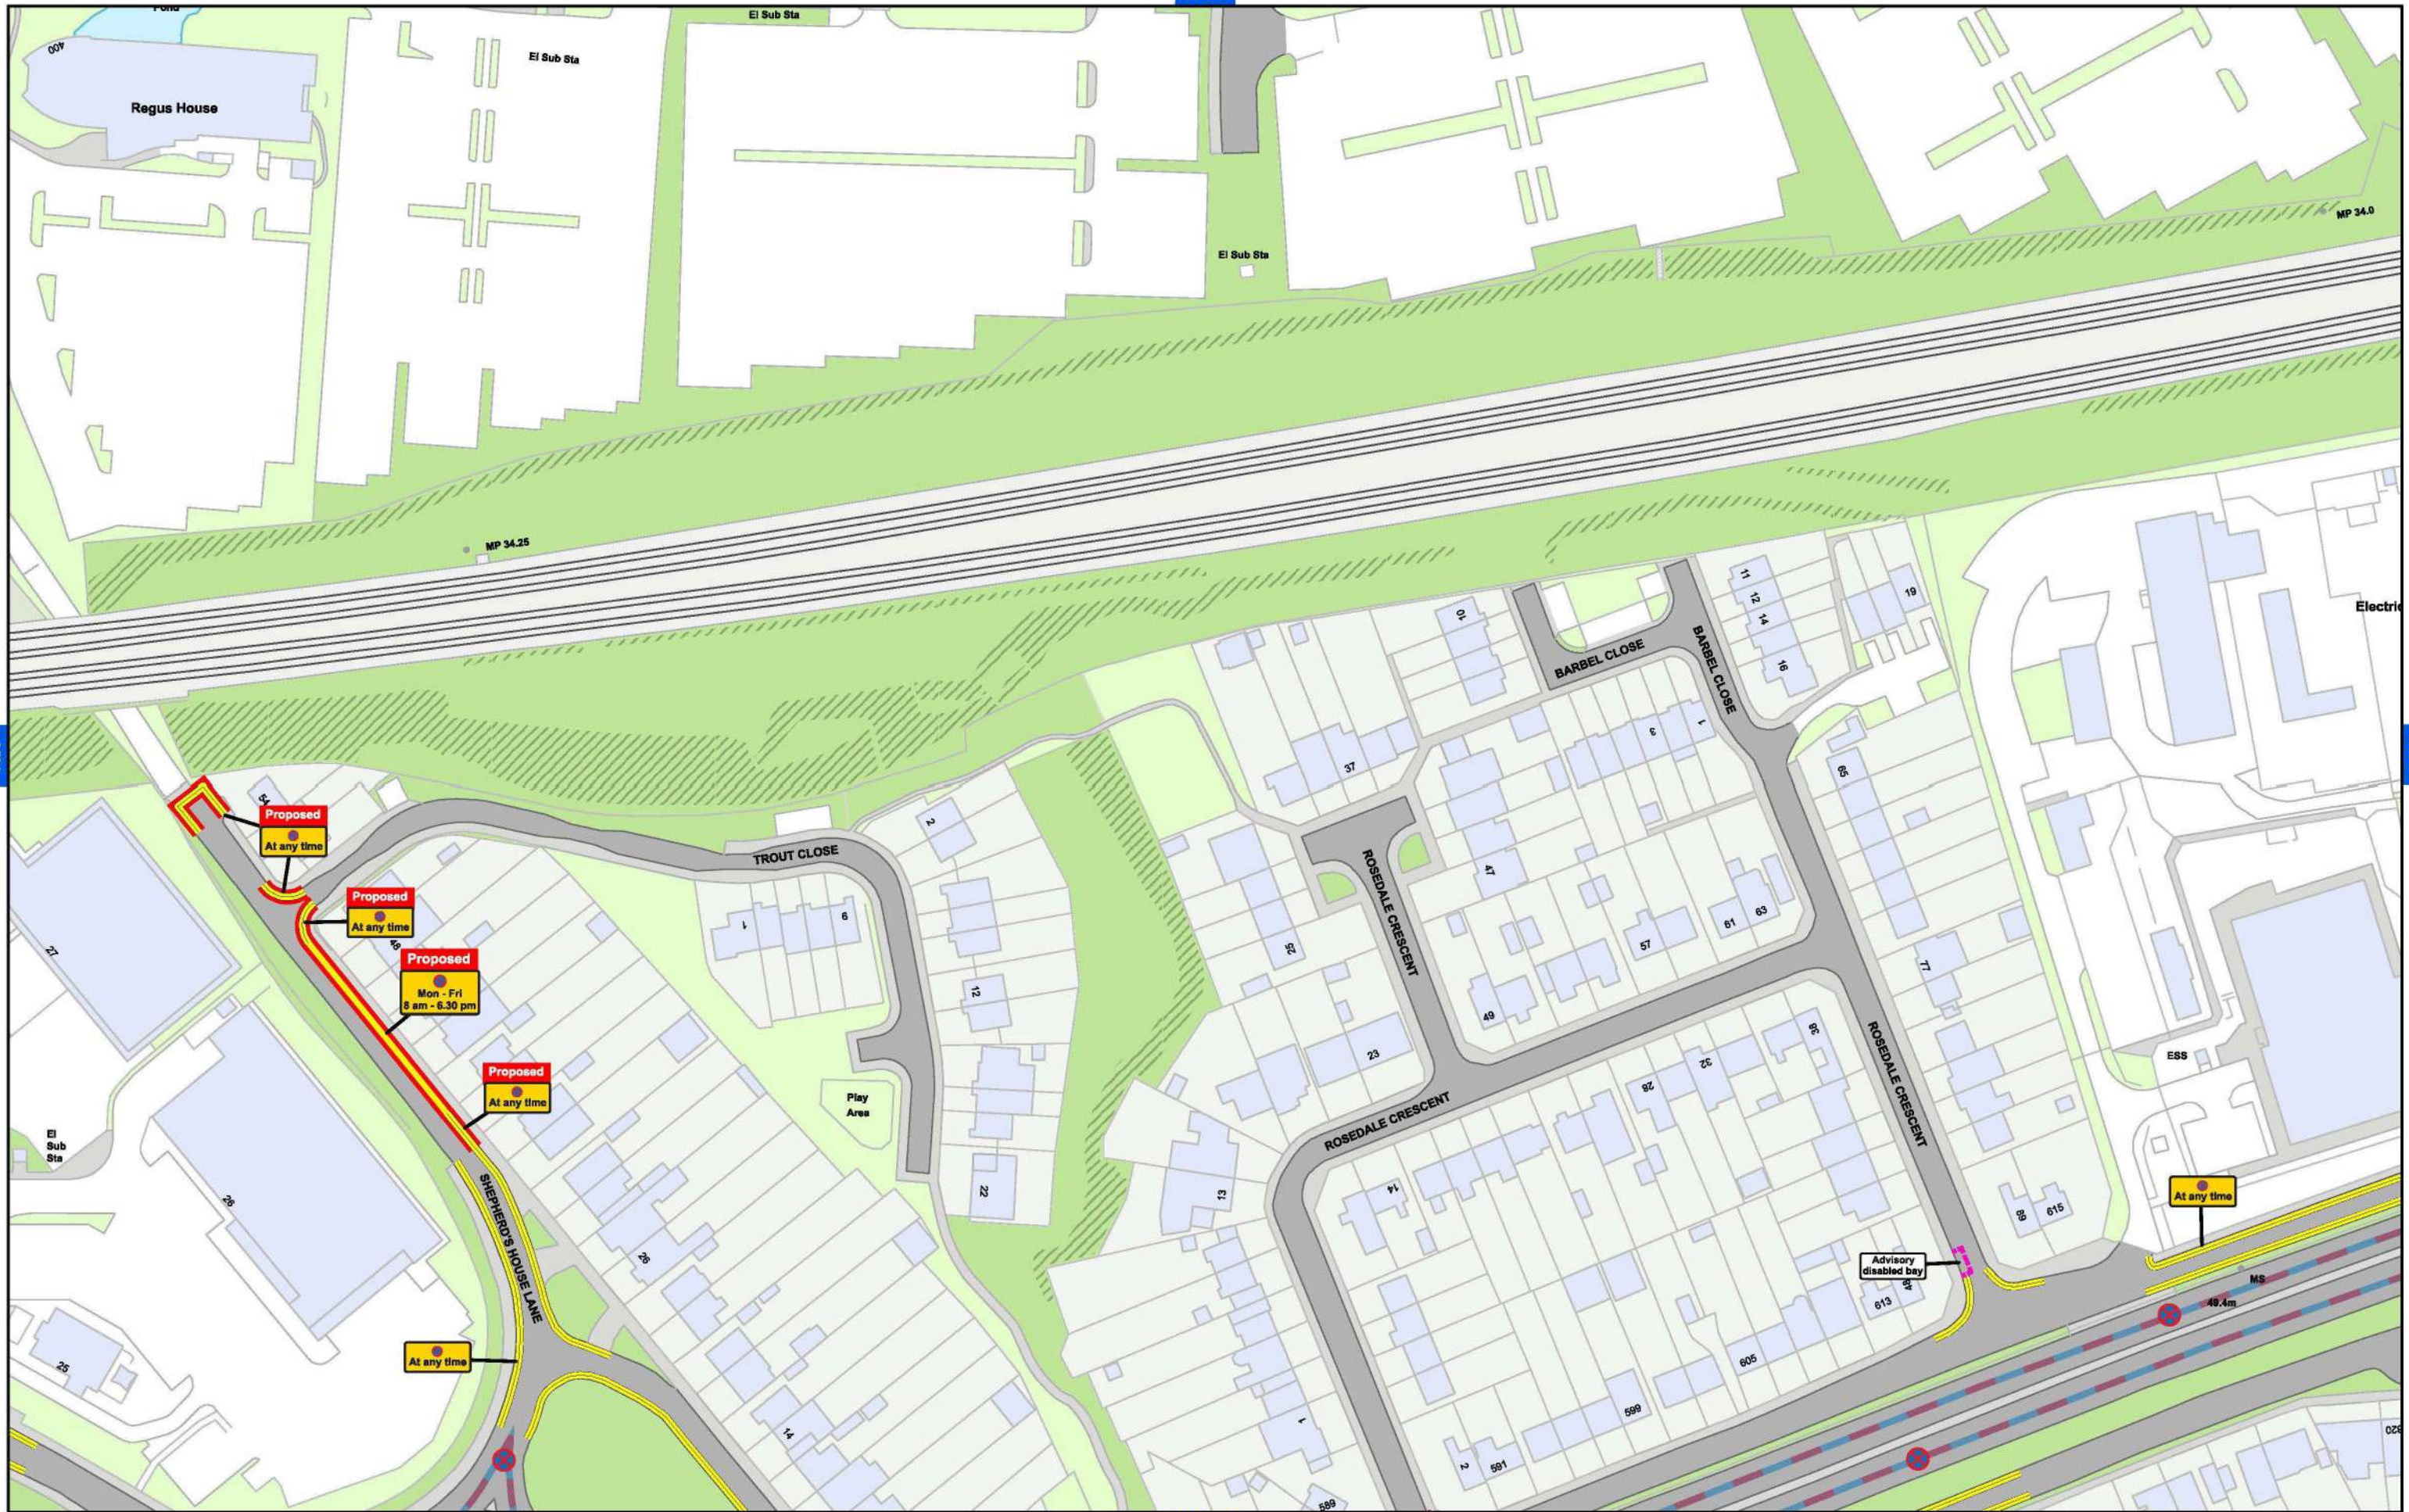

Wokingham Borough Council (Prohibition and Restriction of Stopping, Waiting, Loading and Parking Places (Consolidation) Order 2023

SCALE - 1:1,250 @ A3




© Crown copyright and database rights 2023 Ordnance Survey LA100019592



WOKINGHAM
BOROUGH COUNCIL

Wokingham Borough Council
Civic Offices
Wokingham
Berkshire
RG40 1BN

© Copyright VertexGIS 2024

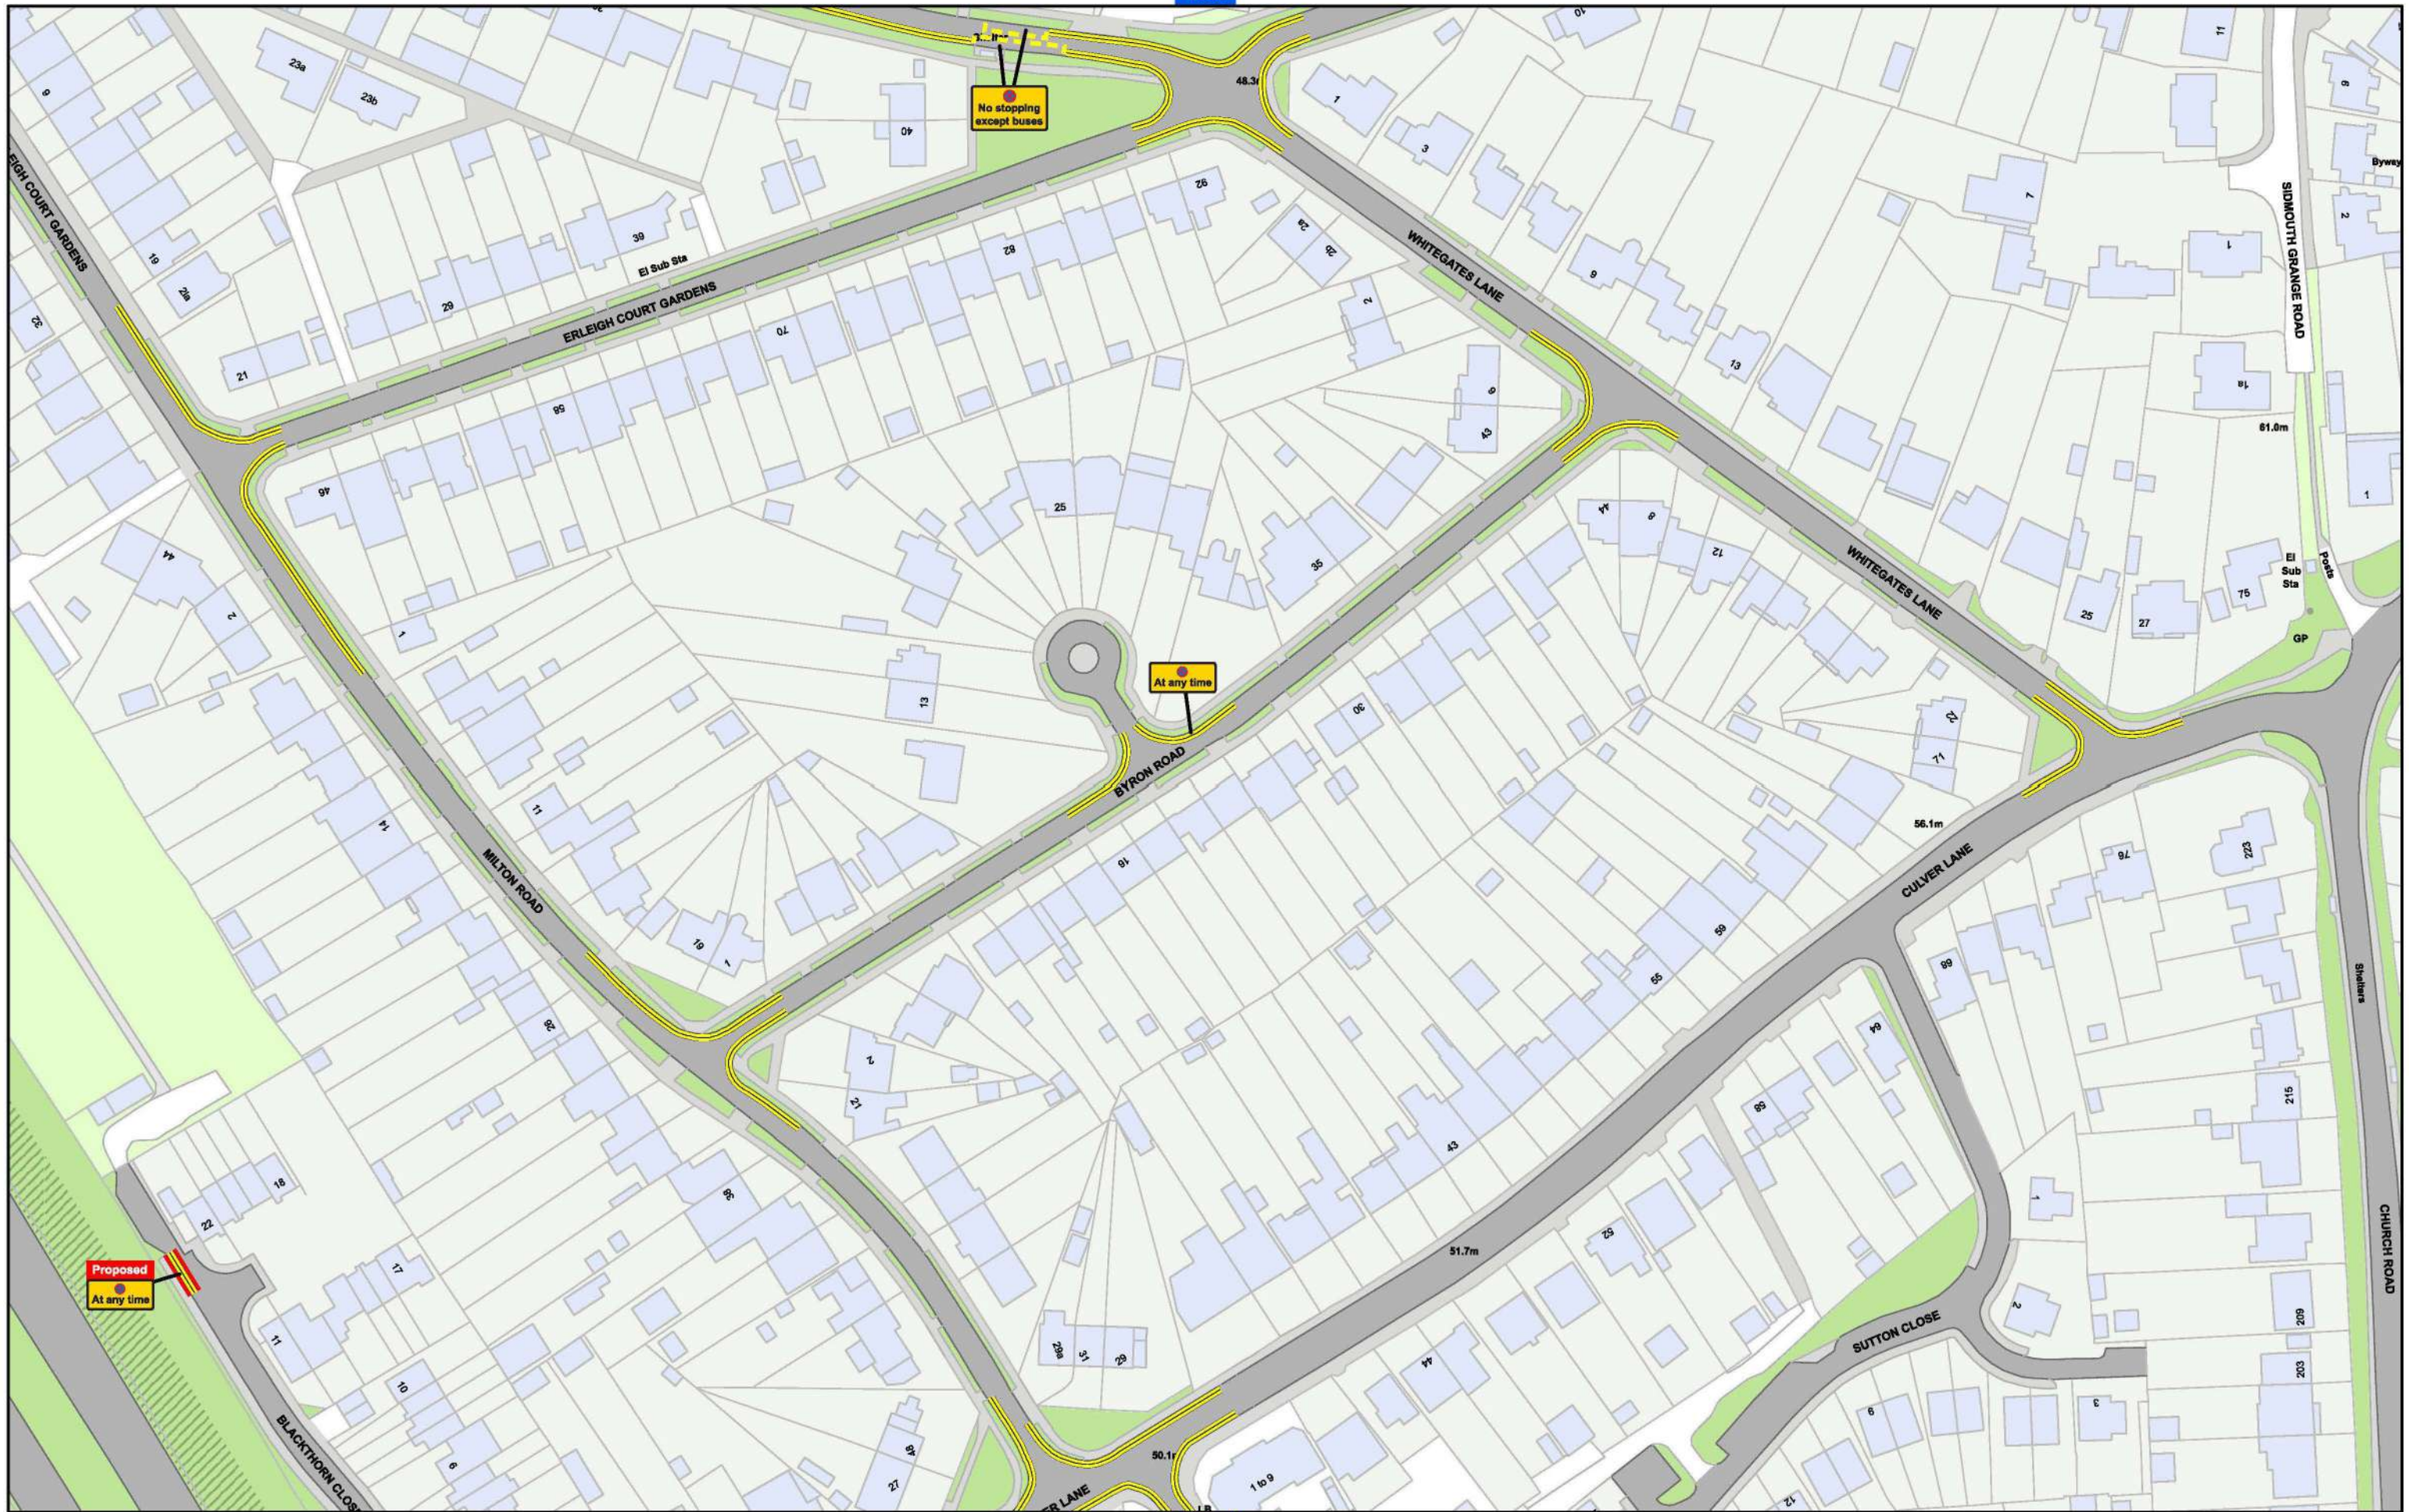

Wokingham Borough Council (Prohibition and Restriction of Stopping, Waiting, Loading and Parking Places (Consolidation) Order 2023

SCALE - 1:1,250 @ A3




© Crown copyright and database rights 2023 Ordnance Survey LA100019592



WOKINGHAM
BOROUGH COUNCIL

Wokingham Borough Council
Civic Offices
Wokingham
Berkshire
RG40 1BN

© Copyright VertexGIS 2024

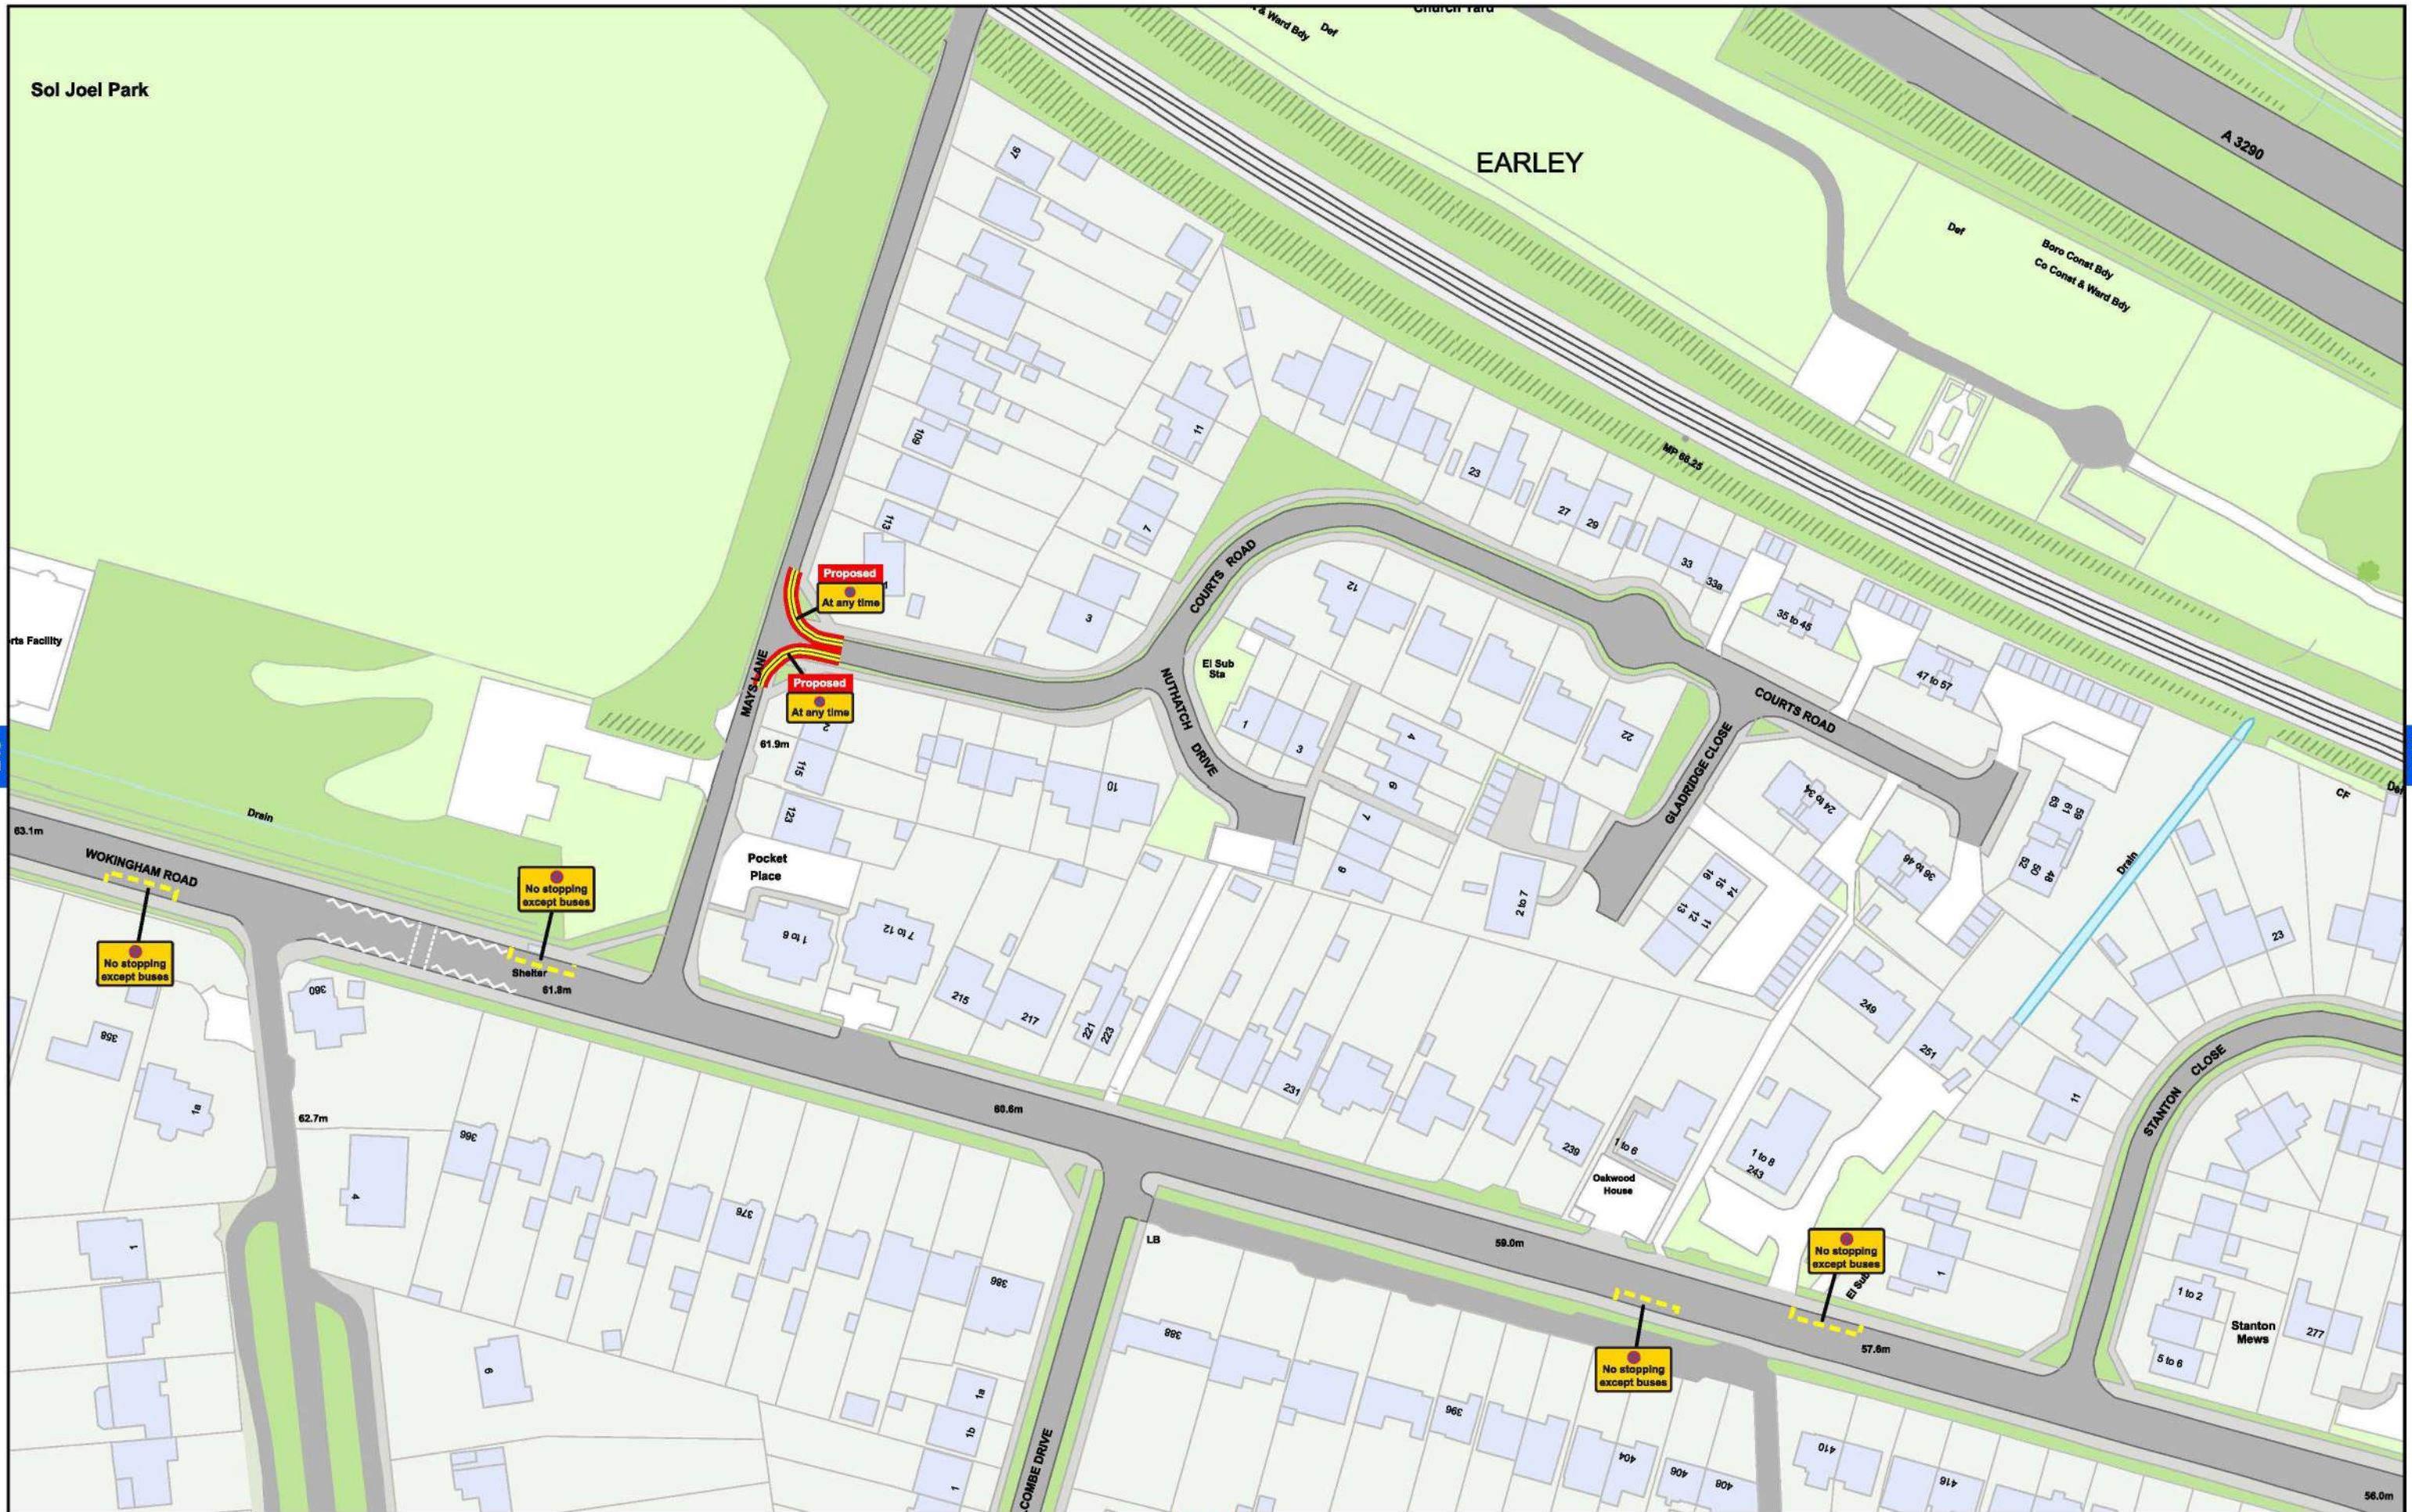

Wokingham Borough Council (Prohibition and Restriction of Stopping, Waiting, Loading and Parking Places (Consolidation) Order 2023

SCALE - 1:1,250 @ A3



© Crown copyright and database rights 2023 Ordnance Survey LA100019592




WOKINGHAM
BOROUGH COUNCIL

M44

Wokingham Borough Council
Civic Offices
Wokingham
Berkshire
RG40 1BN


© Copyright VertexGIS 2024

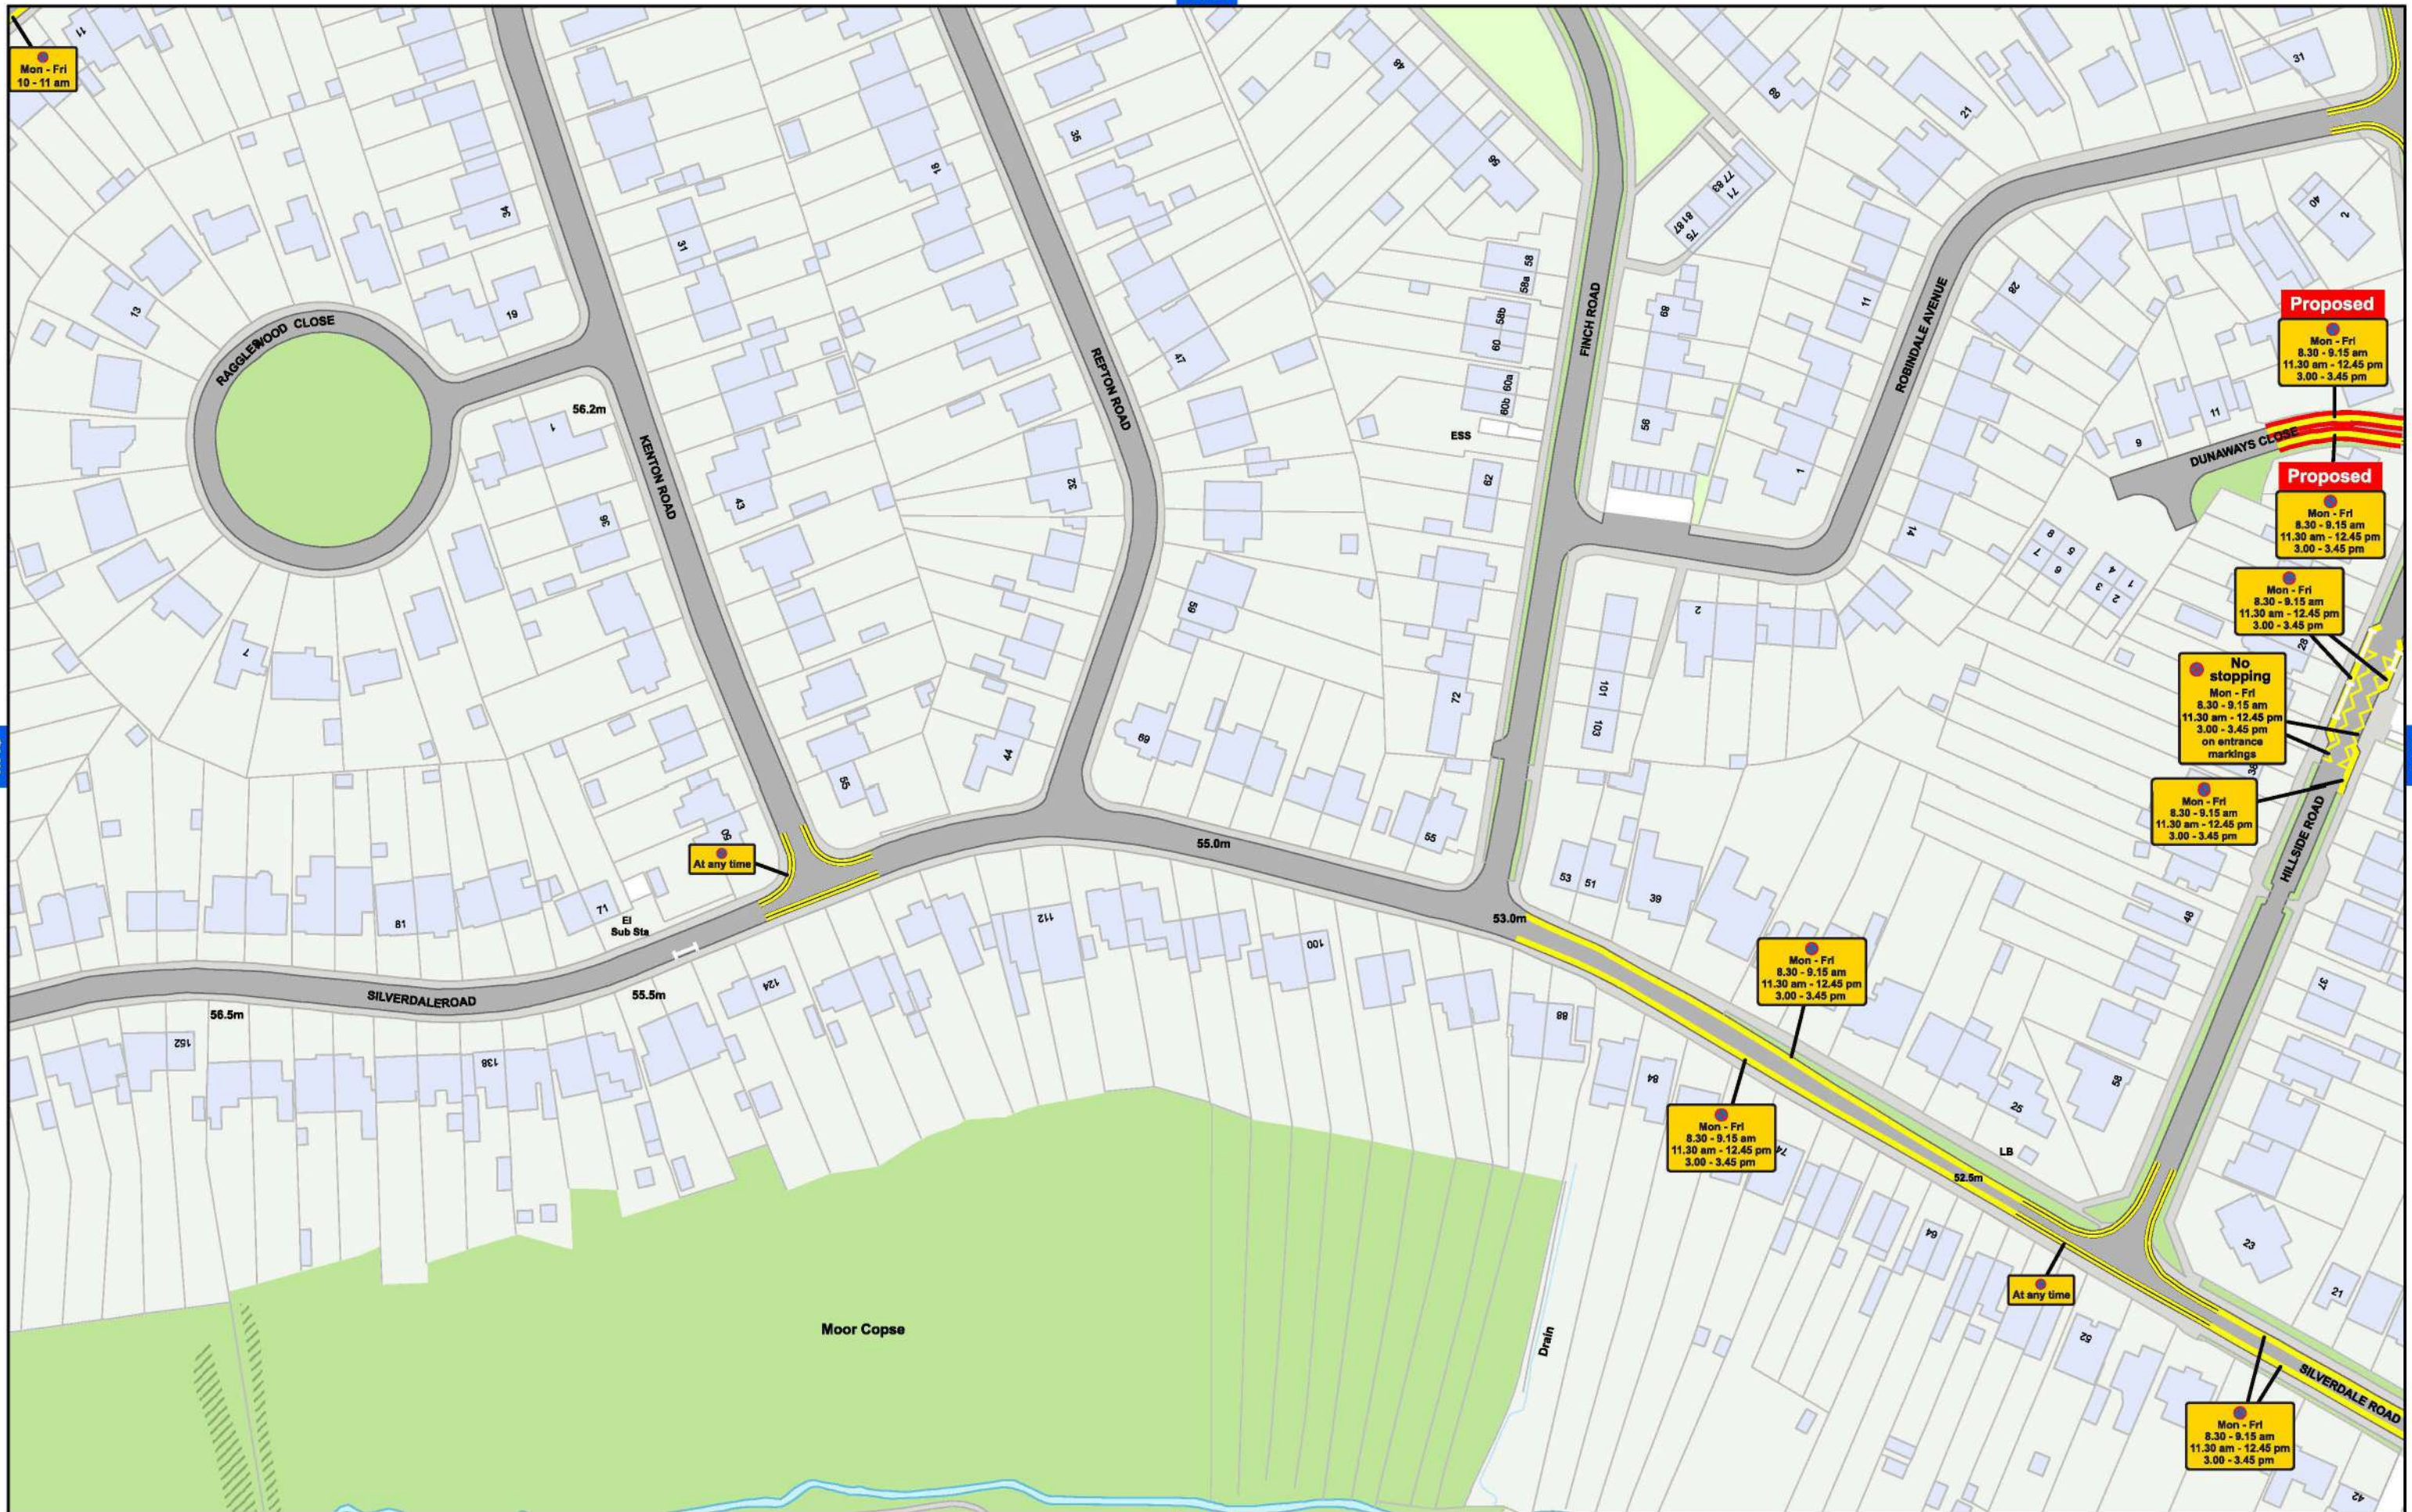

Wokingham Borough Council (Prohibition and Restriction of Stopping, Waiting, Loading and Parking Places (Consolidation) Order 2023

SCALE - 1:1,250 @ A3


© Crown copyright and database rights 2023 Ordnance Survey LA100019592

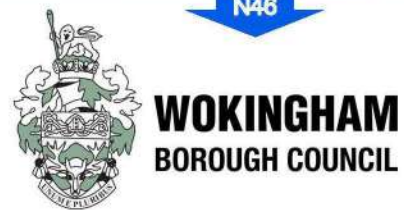


Wokingham Borough Council
Civic Offices
Wokingham
Berkshire
RG40 1BN

© Copyright VertexGIS 2024



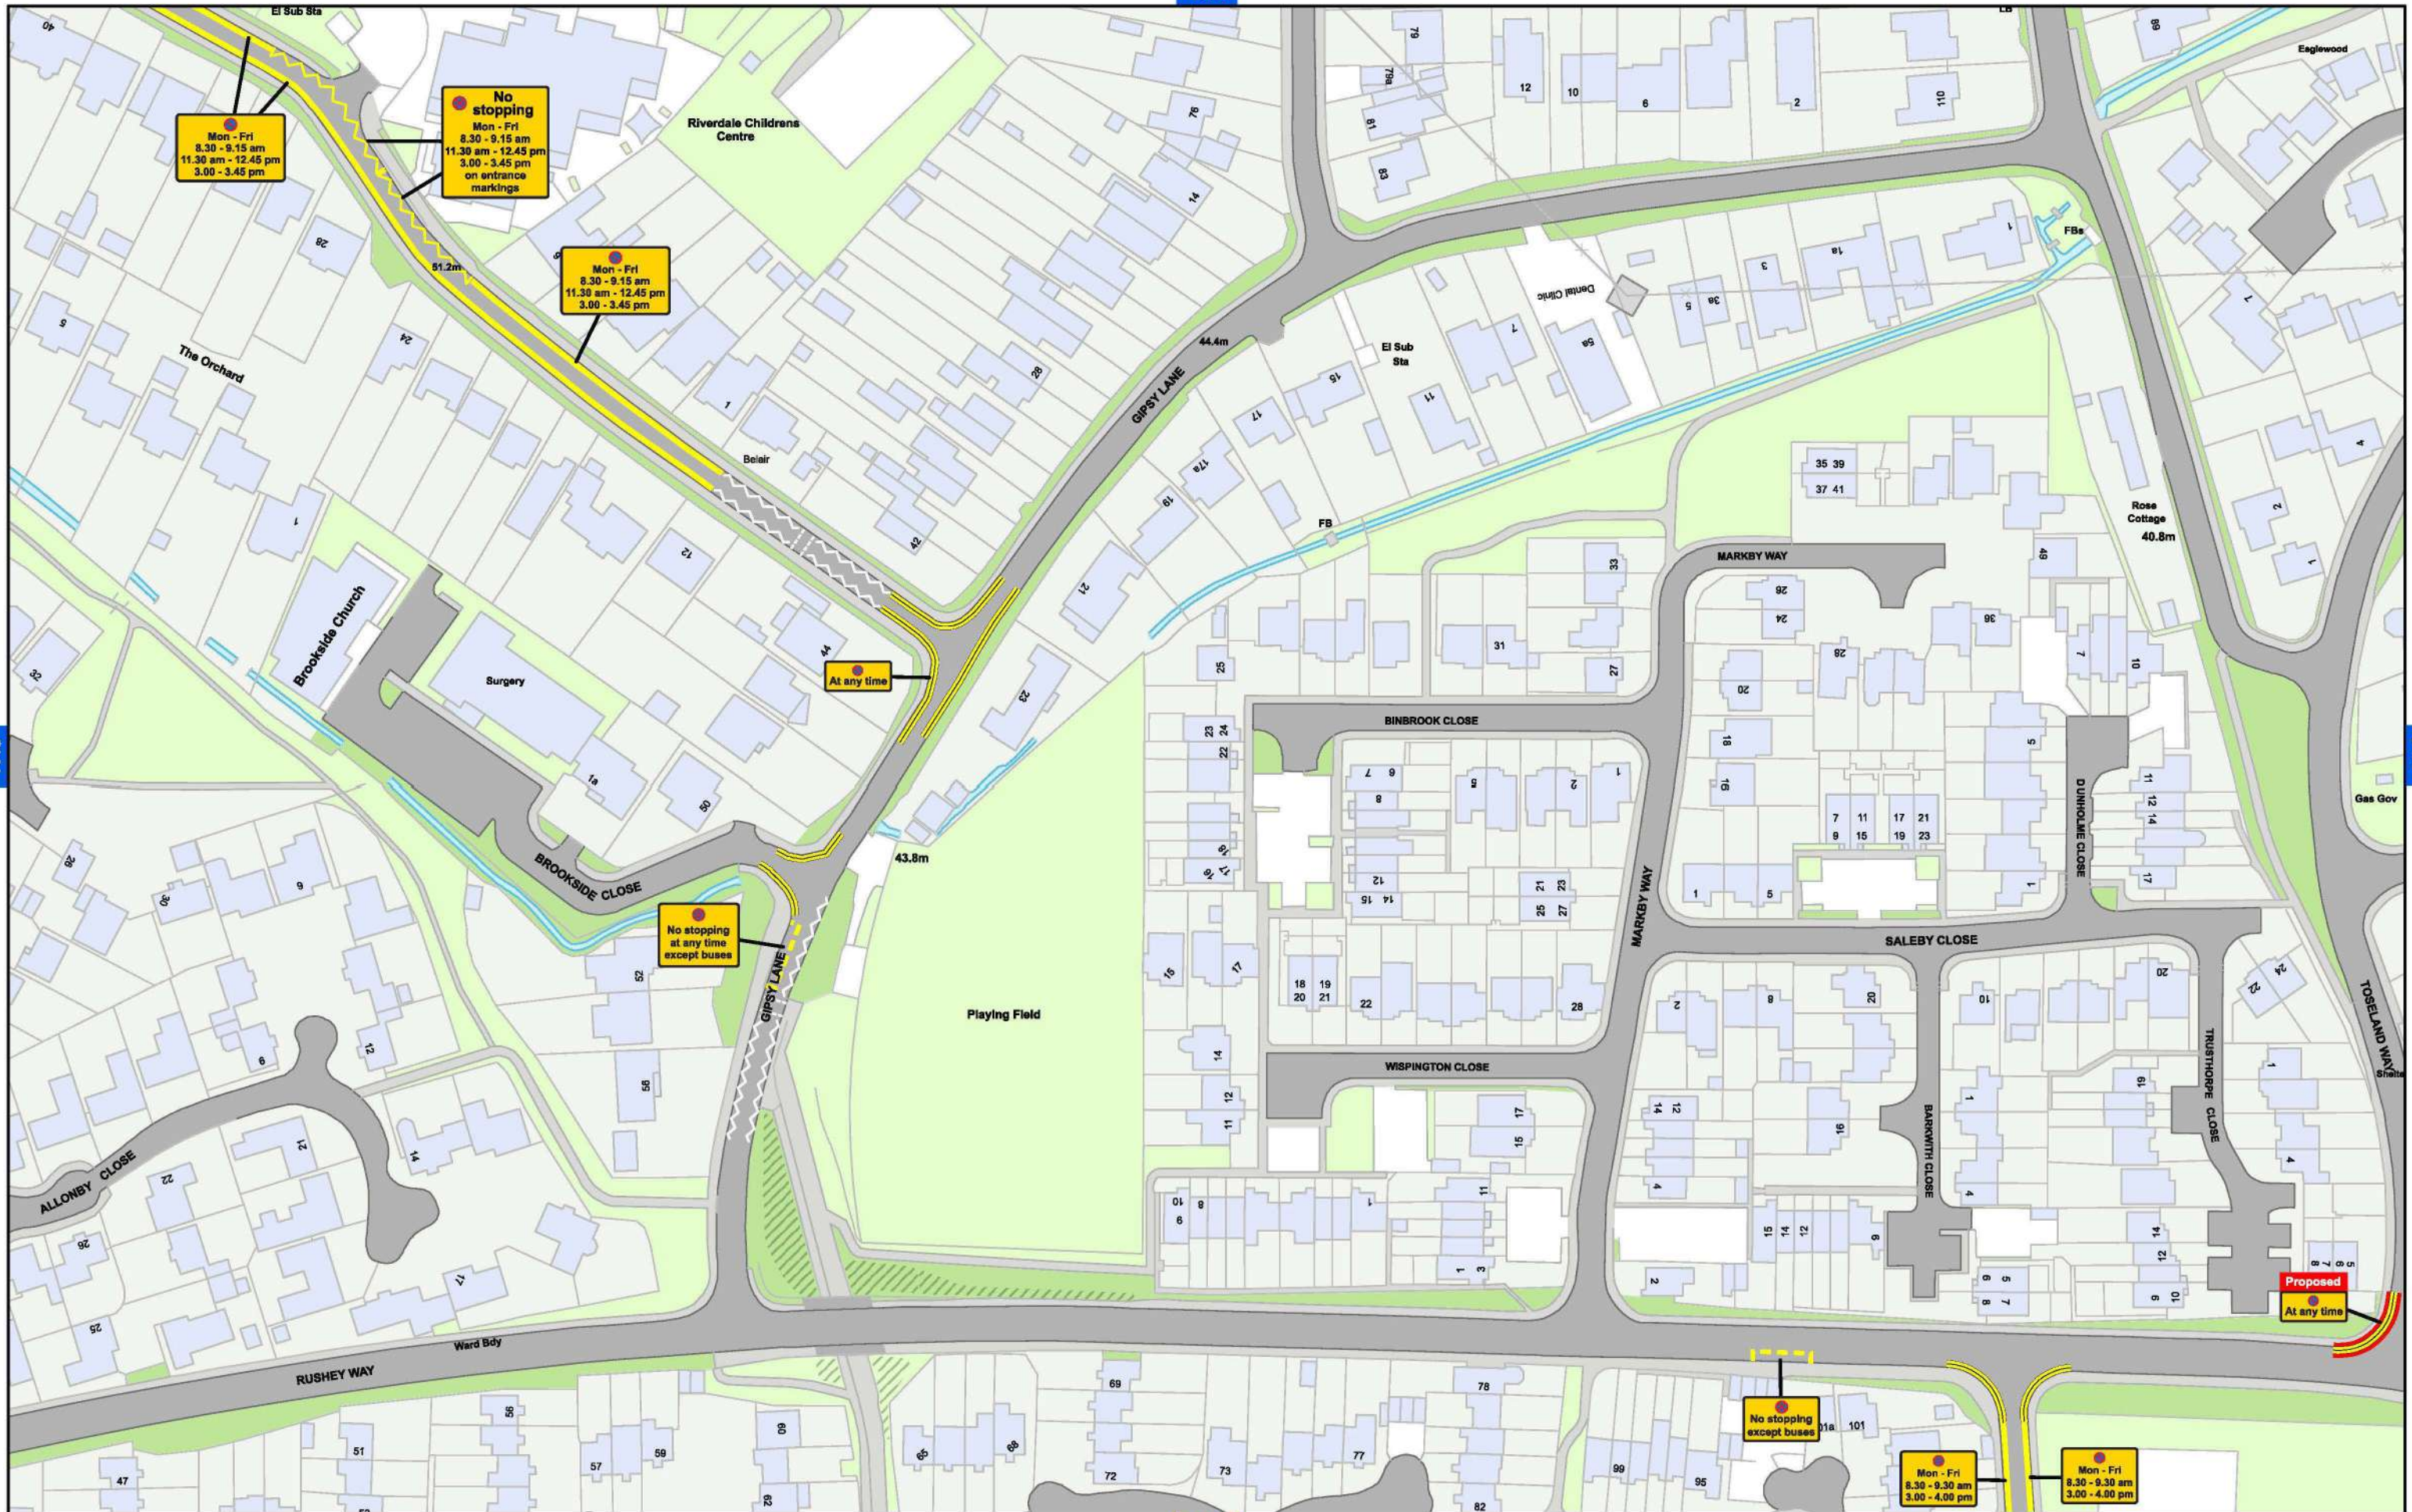

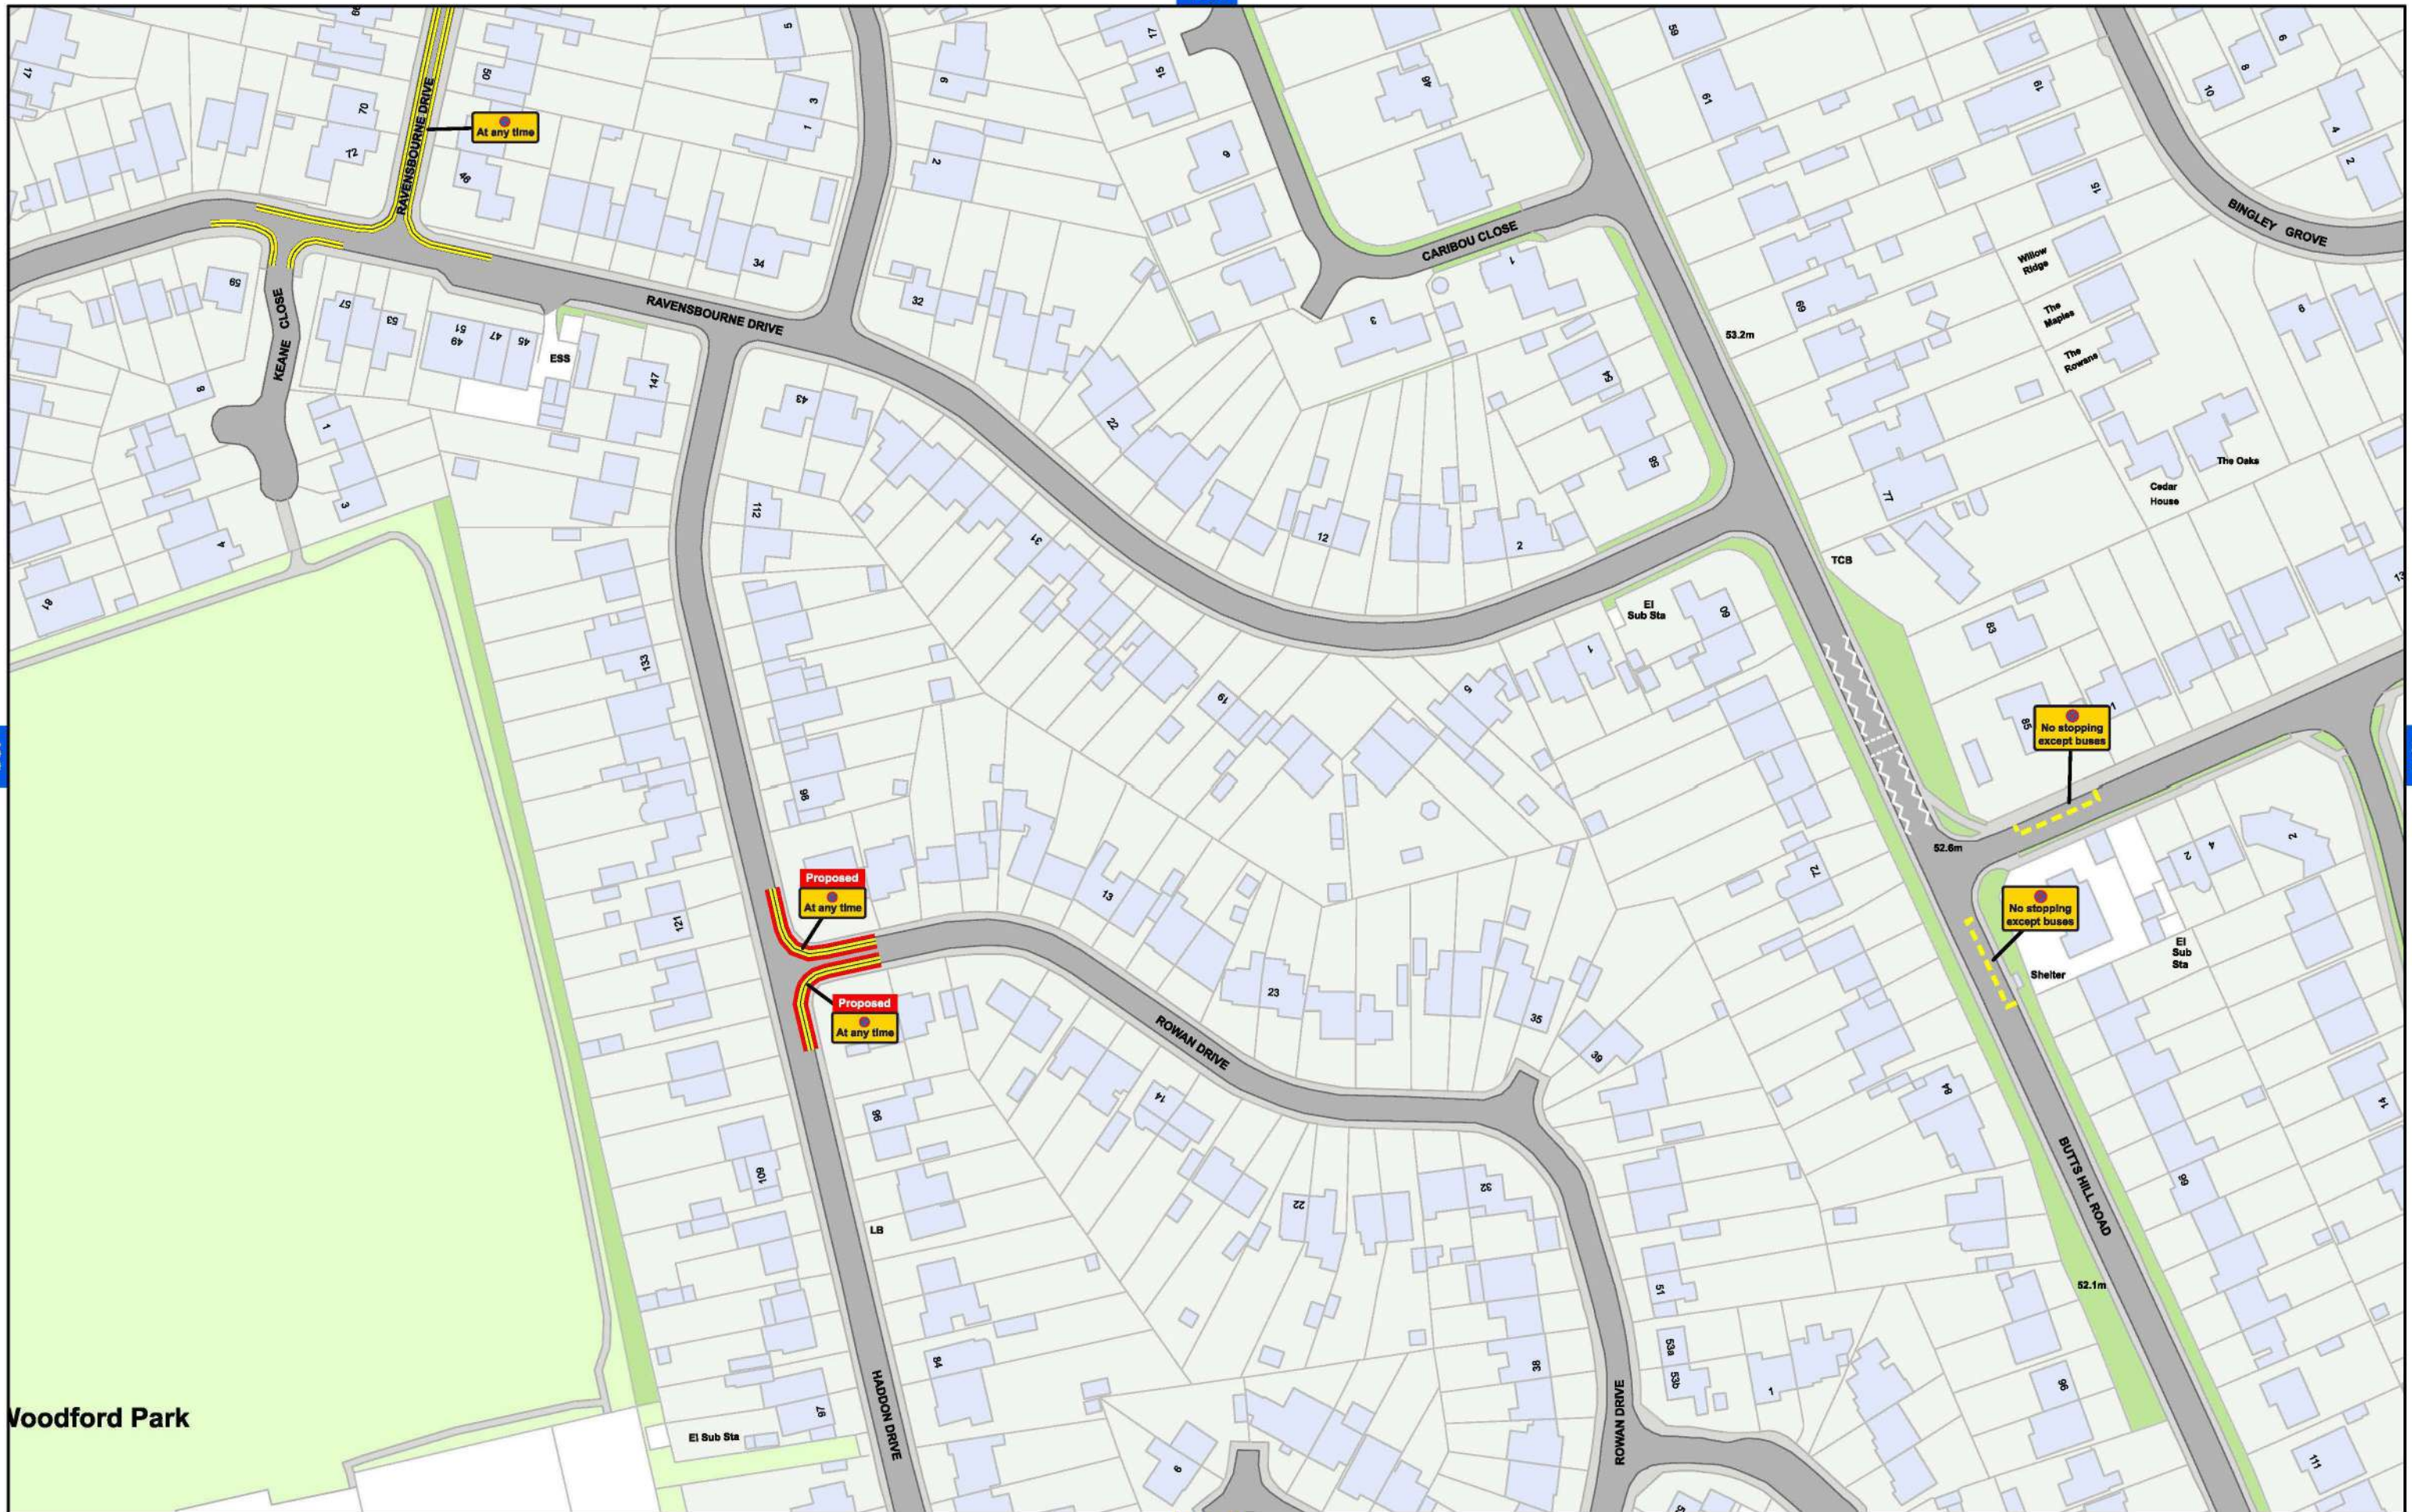

Wokingham Borough Council (Prohibition and Restriction of Stopping, Waiting, Loading and Parking Places (Consolidation) Order 2023


SCALE - 1:1,250 @ A3

© Crown copyright and database rights 2023 Ordnance Survey LA100019592



Wokingham Borough Council
Civic Offices
Wokingham
Berkshire
RG40 1BN

© Copyright VertexGIS 2024

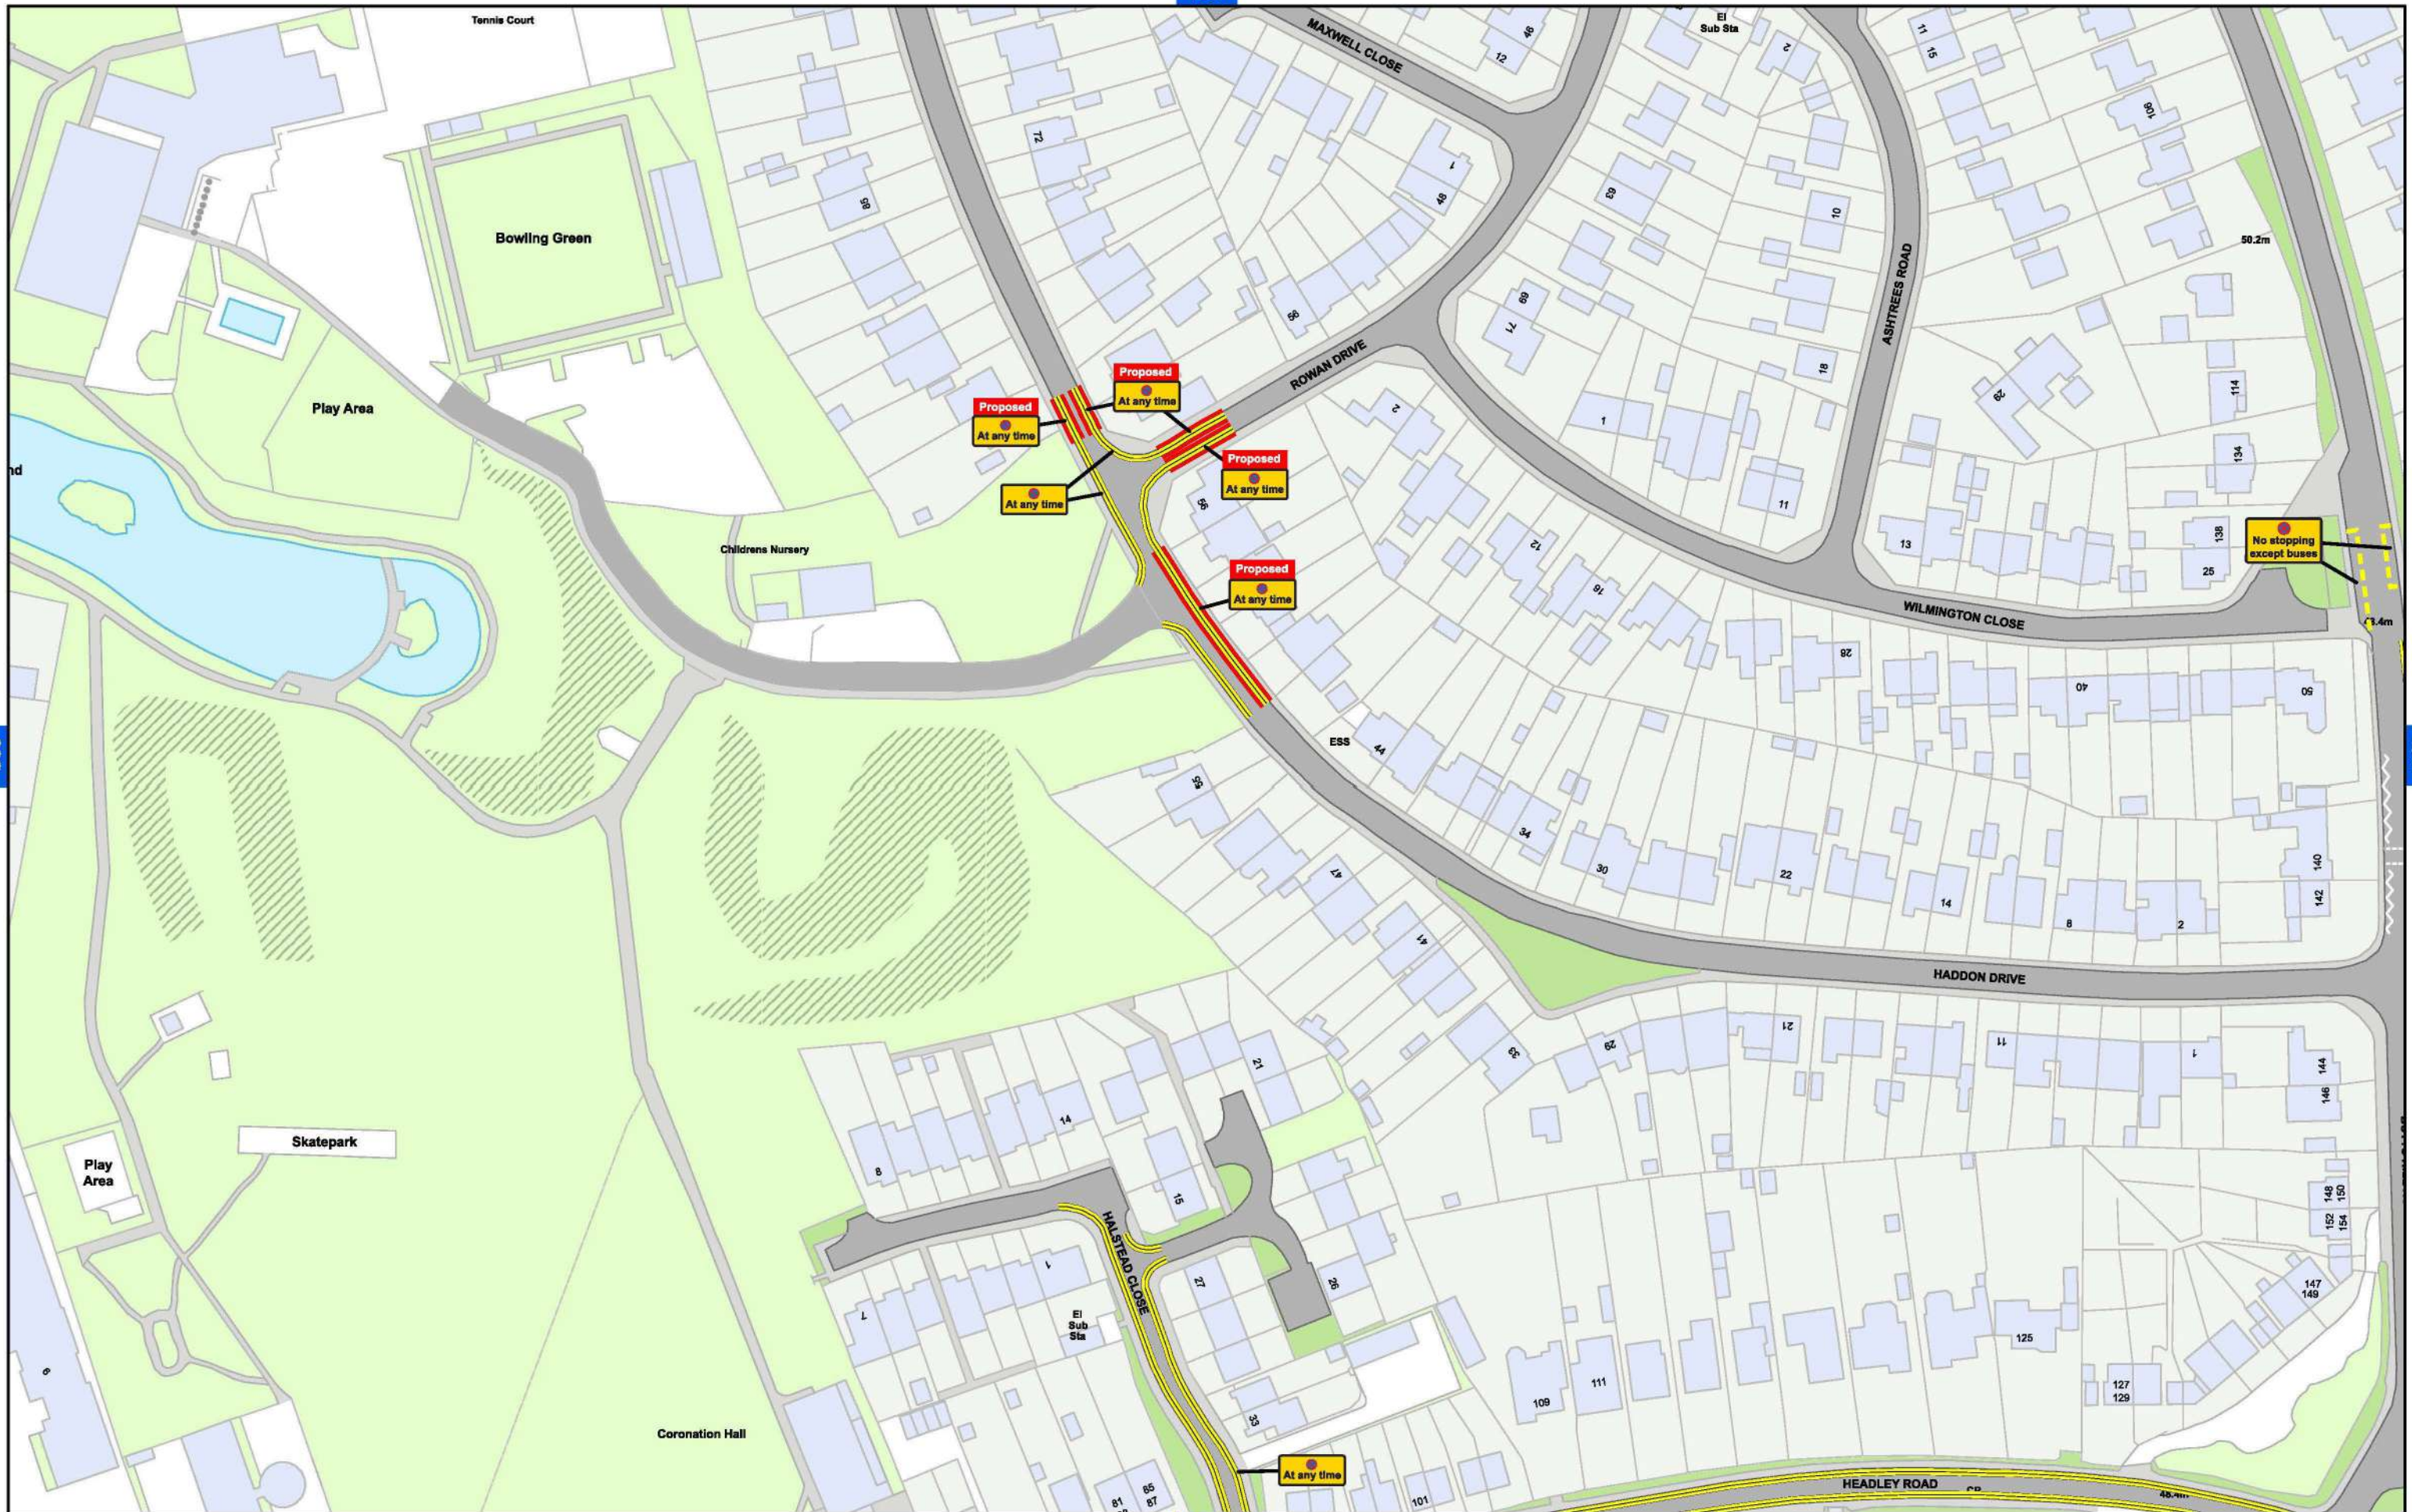

Wokingham Borough Council (Prohibition and Restriction of Stopping, Waiting, Loading and Parking Places (Consolidation) Order 2023

SCALE - 1:1,250 @ A3




© Crown copyright and database rights 2023 Ordnance Survey LA100019592



WOKINGHAM
BOROUGH COUNCIL

Wokingham Borough Council
Civic Offices
Wokingham
Berkshire
RG40 1BN

© Copyright VertexGIS 2024

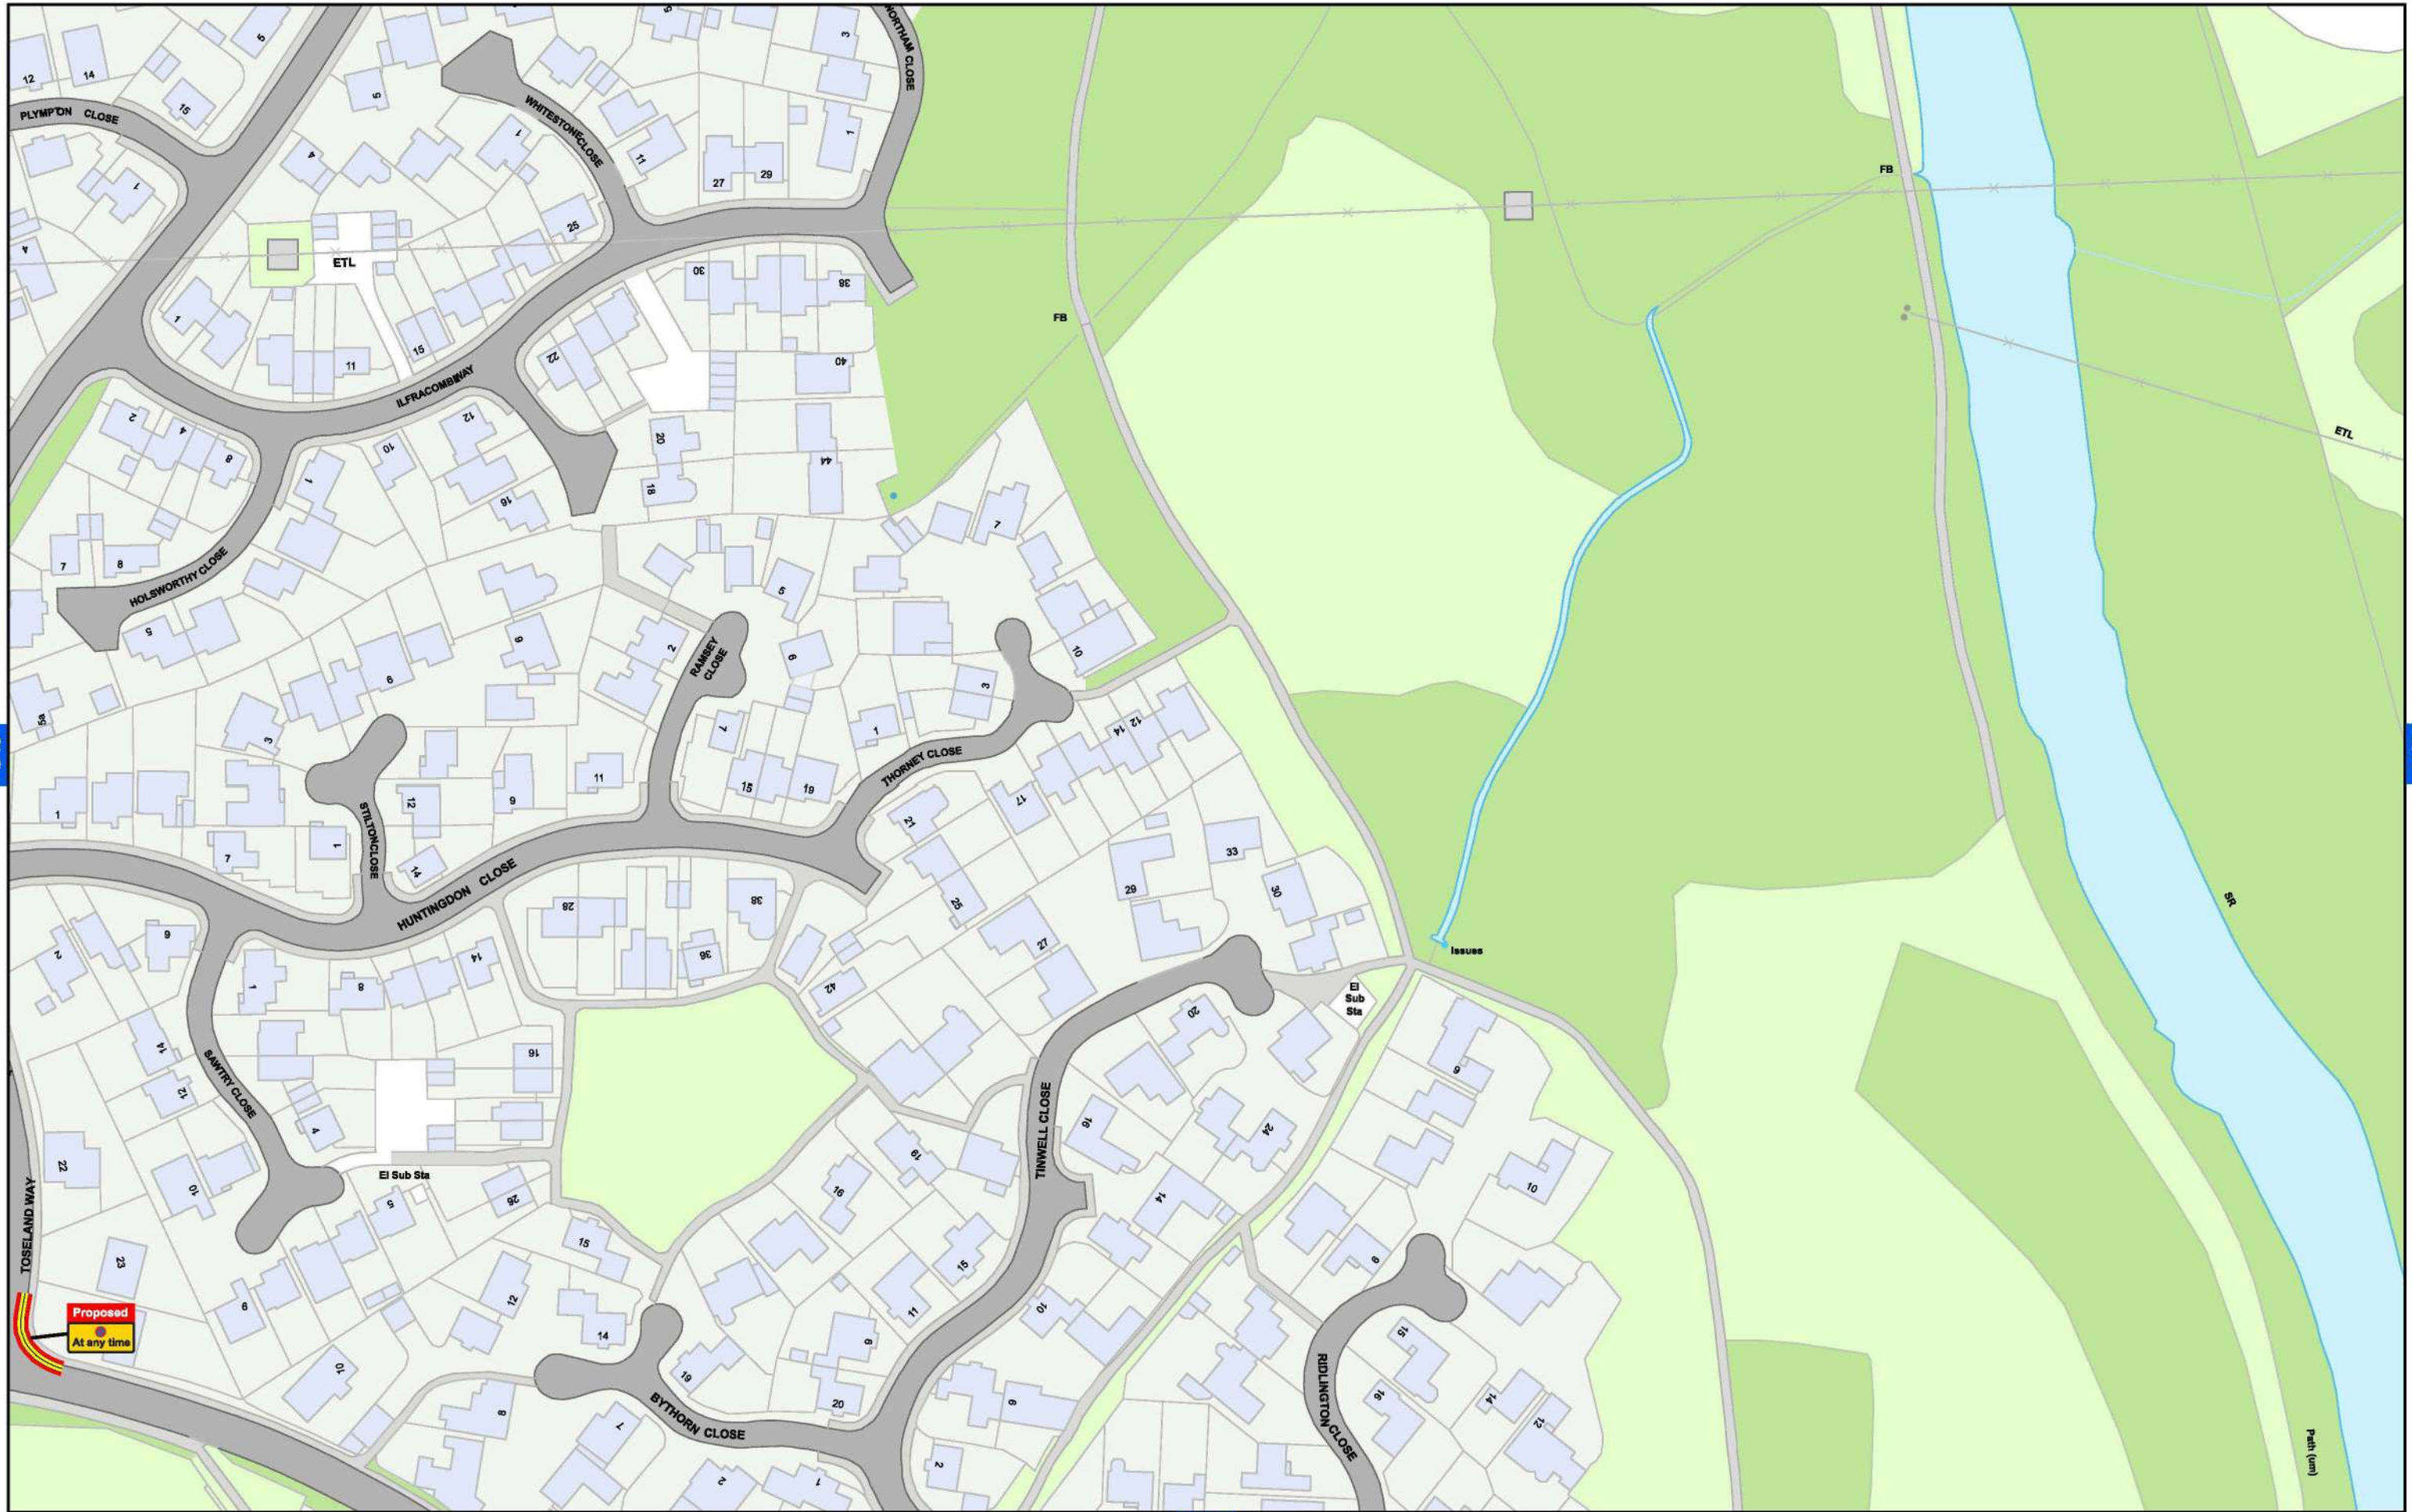

Wokingham Borough Council (Prohibition and Restriction of Stopping, Waiting, Loading and Parking Places (Consolidation) Order 2023

SCALE - 1:1,250 @ A3




© Crown copyright and database rights 2023 Ordnance Survey LA100019592



WOKINGHAM
BOROUGH COUNCIL

Wokingham Borough Council
Civic Offices
Wokingham
Berkshire
RG40 1BN

© Copyright VertexGIS 2024

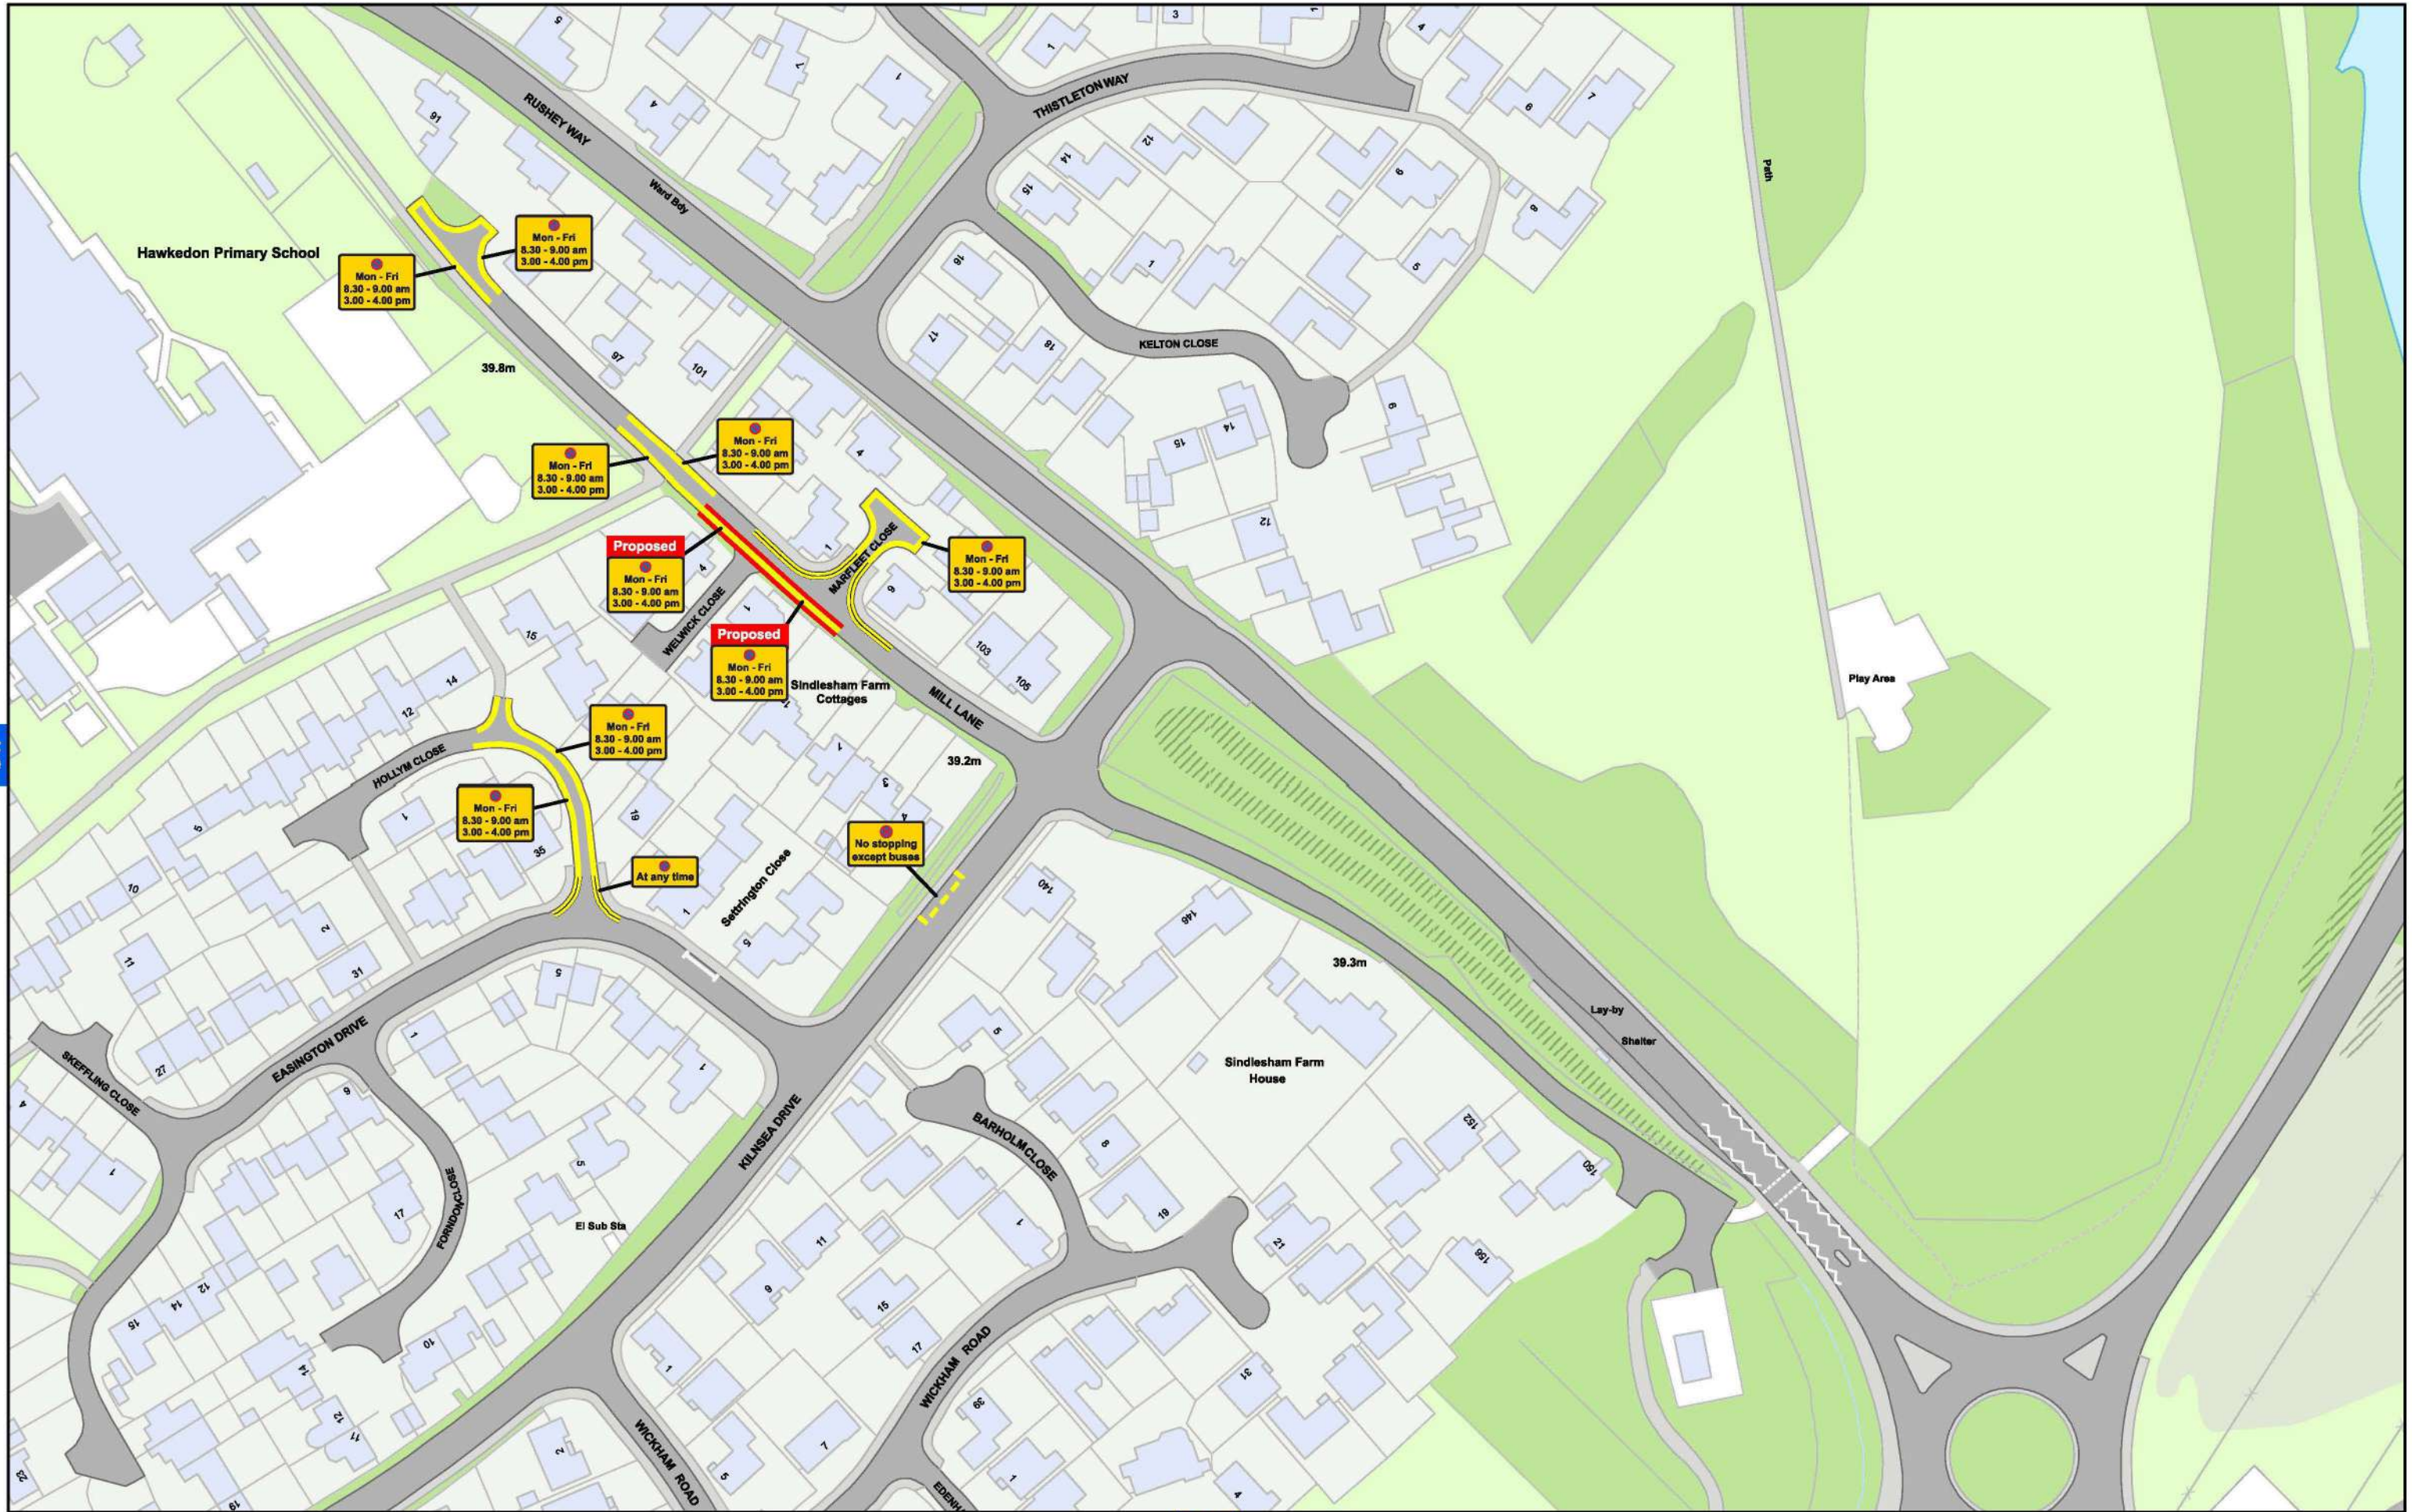

Wokingham Borough Council (Prohibition and Restriction of Stopping, Waiting, Loading and Parking Places (Consolidation) Order 2023

SCALE - 1:1,250 @ A3


© Crown copyright and database rights 2023 Ordnance Survey LA100019592



P48

Wokingham Borough Council
Civic Offices
Wokingham
Berkshire
RG40 1BN

© Copyright VertexGIS 2024

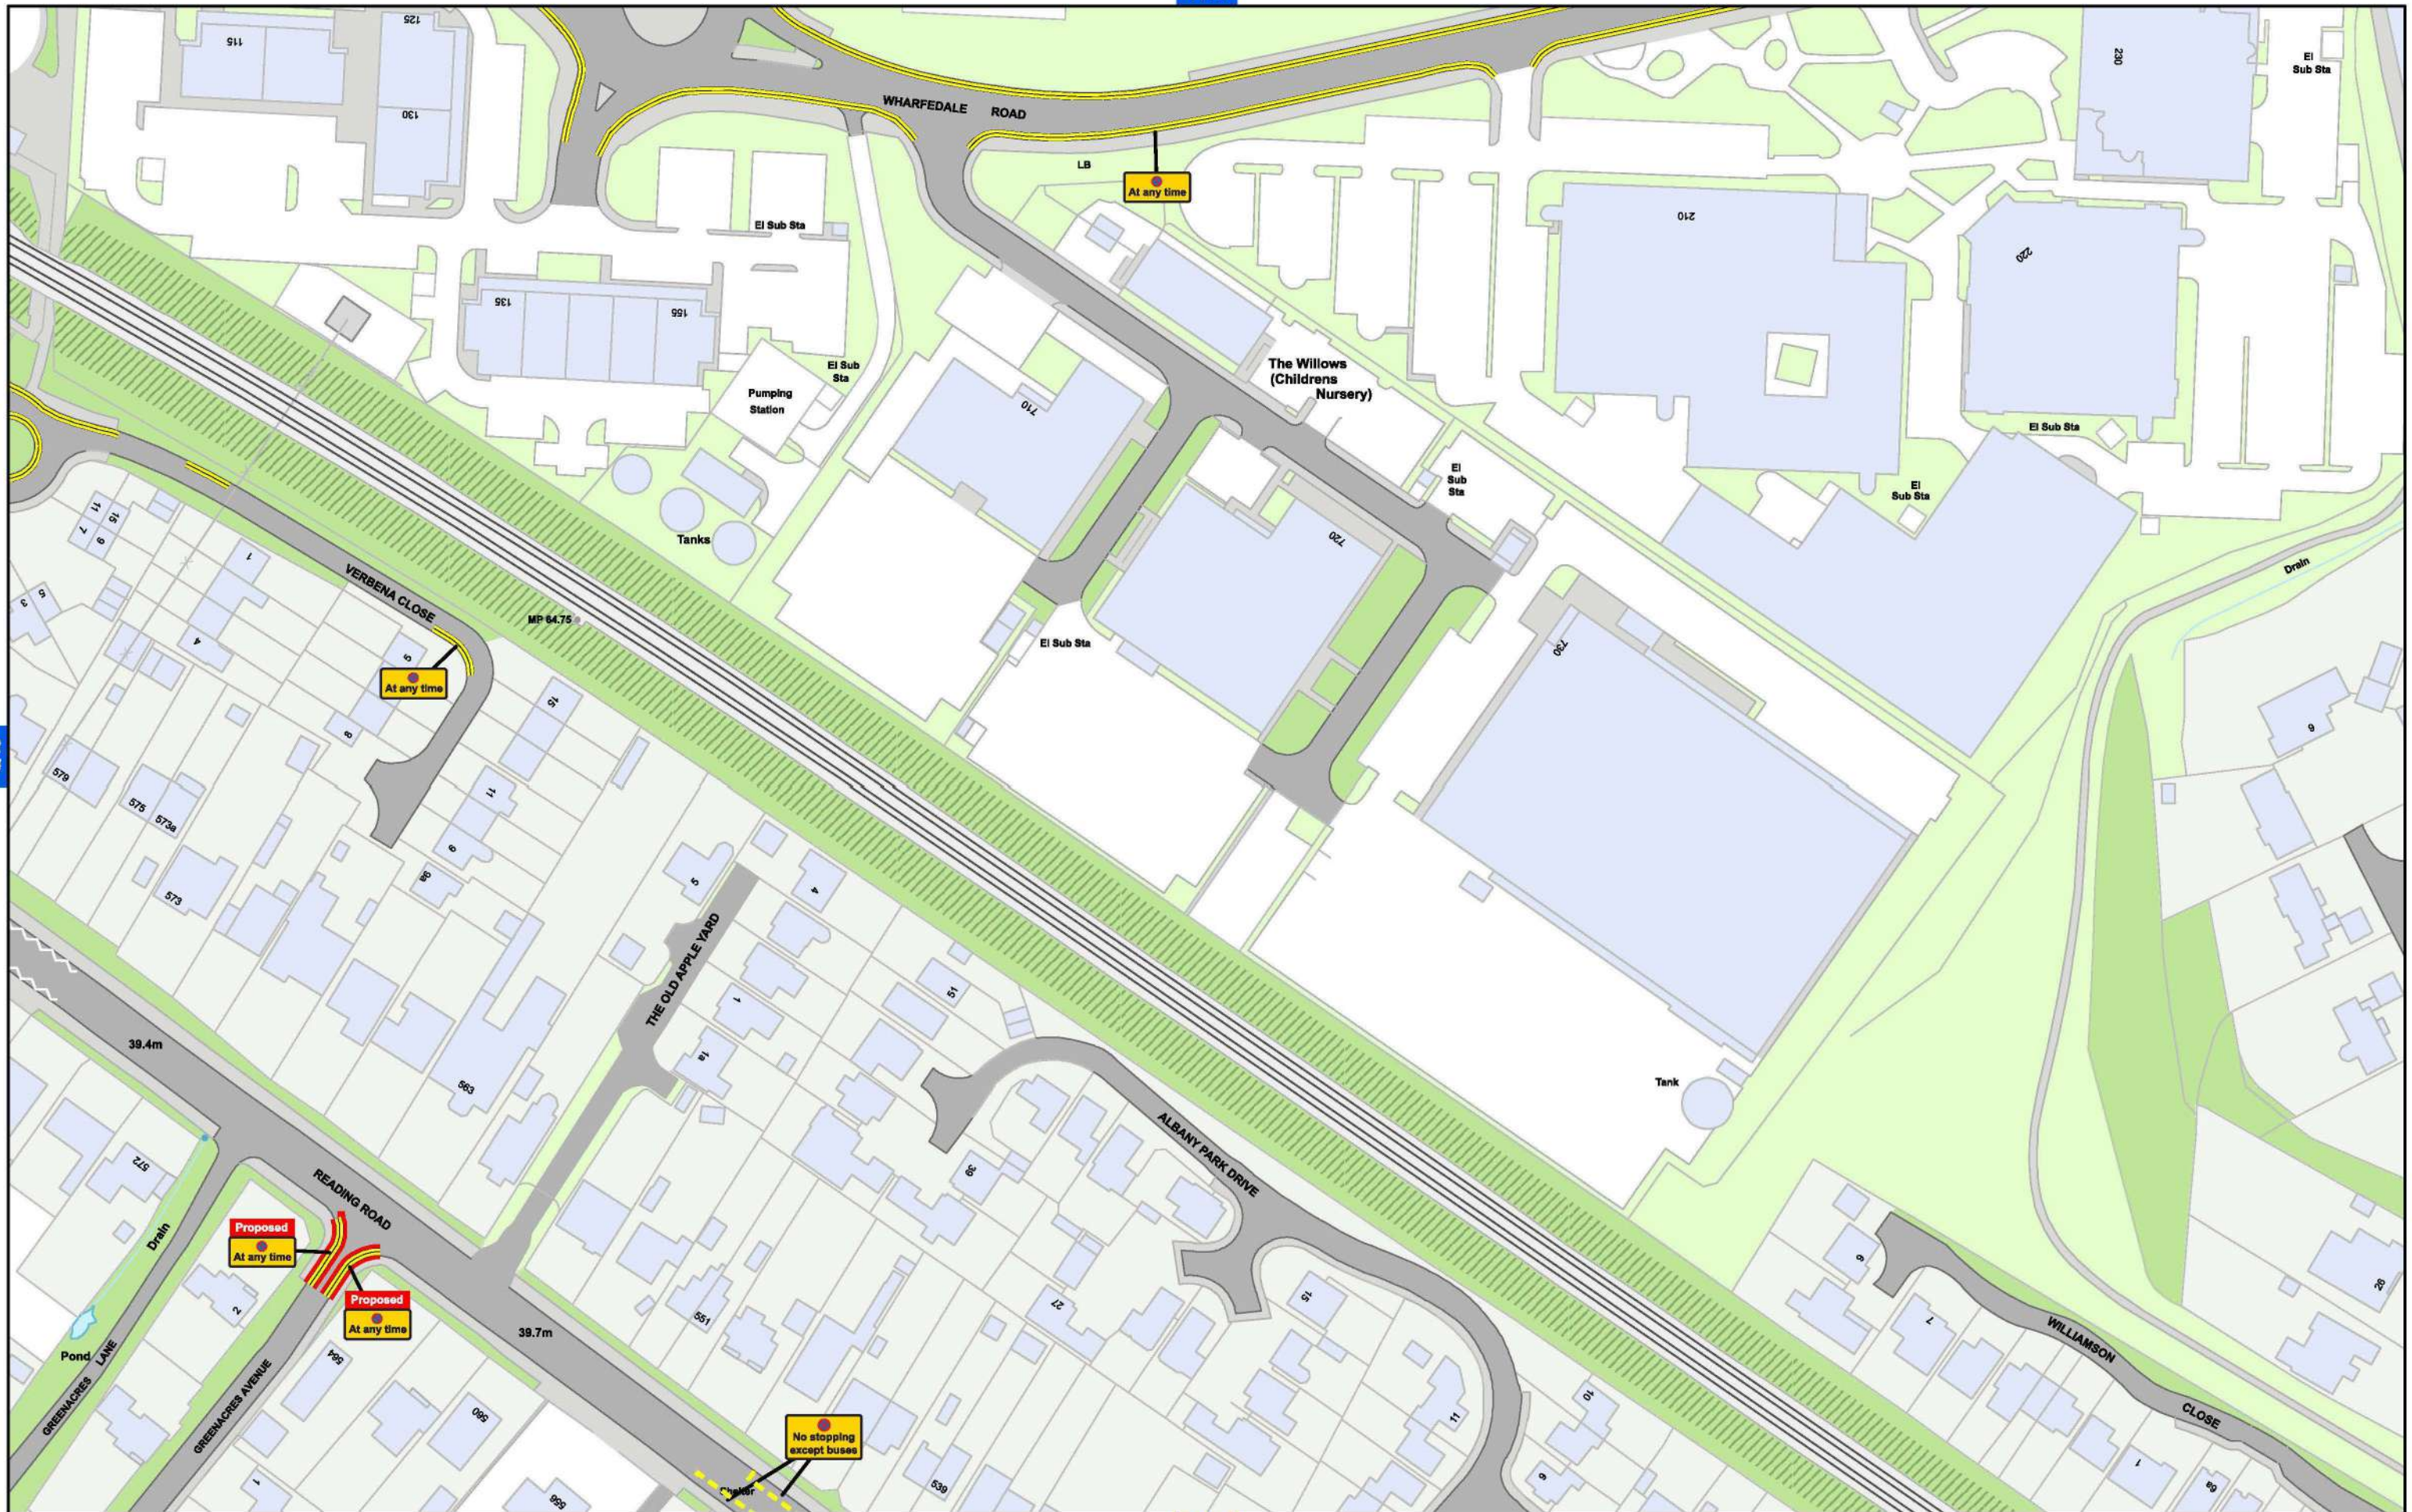

Wokingham Borough Council (Prohibition and Restriction of Stopping, Waiting, Loading and Parking Places (Consolidation) Order 2023

SCALE - 1:1,250 @ A3



© Crown copyright and database rights 2023 Ordnance Survey LA100019592



WOKINGHAM
BOROUGH COUNCIL

R46

Wokingham Borough Council
Civic Offices
Wokingham
Berkshire
RG40 1BN

© Copyright VertexGIS 2024



Wokingham Borough Council (Prohibition and Restriction of Stopping, Waiting, Loading and Parking Places (Consolidation) Order 2023


SCALE - 1:1,250 @ A3

© Crown copyright and database rights 2023 Ordnance Survey LA100019592



Wokingham Borough Council
Civic Offices
Wokingham
Berkshire
RG40 1BN

© Copyright VertexGIS 2024

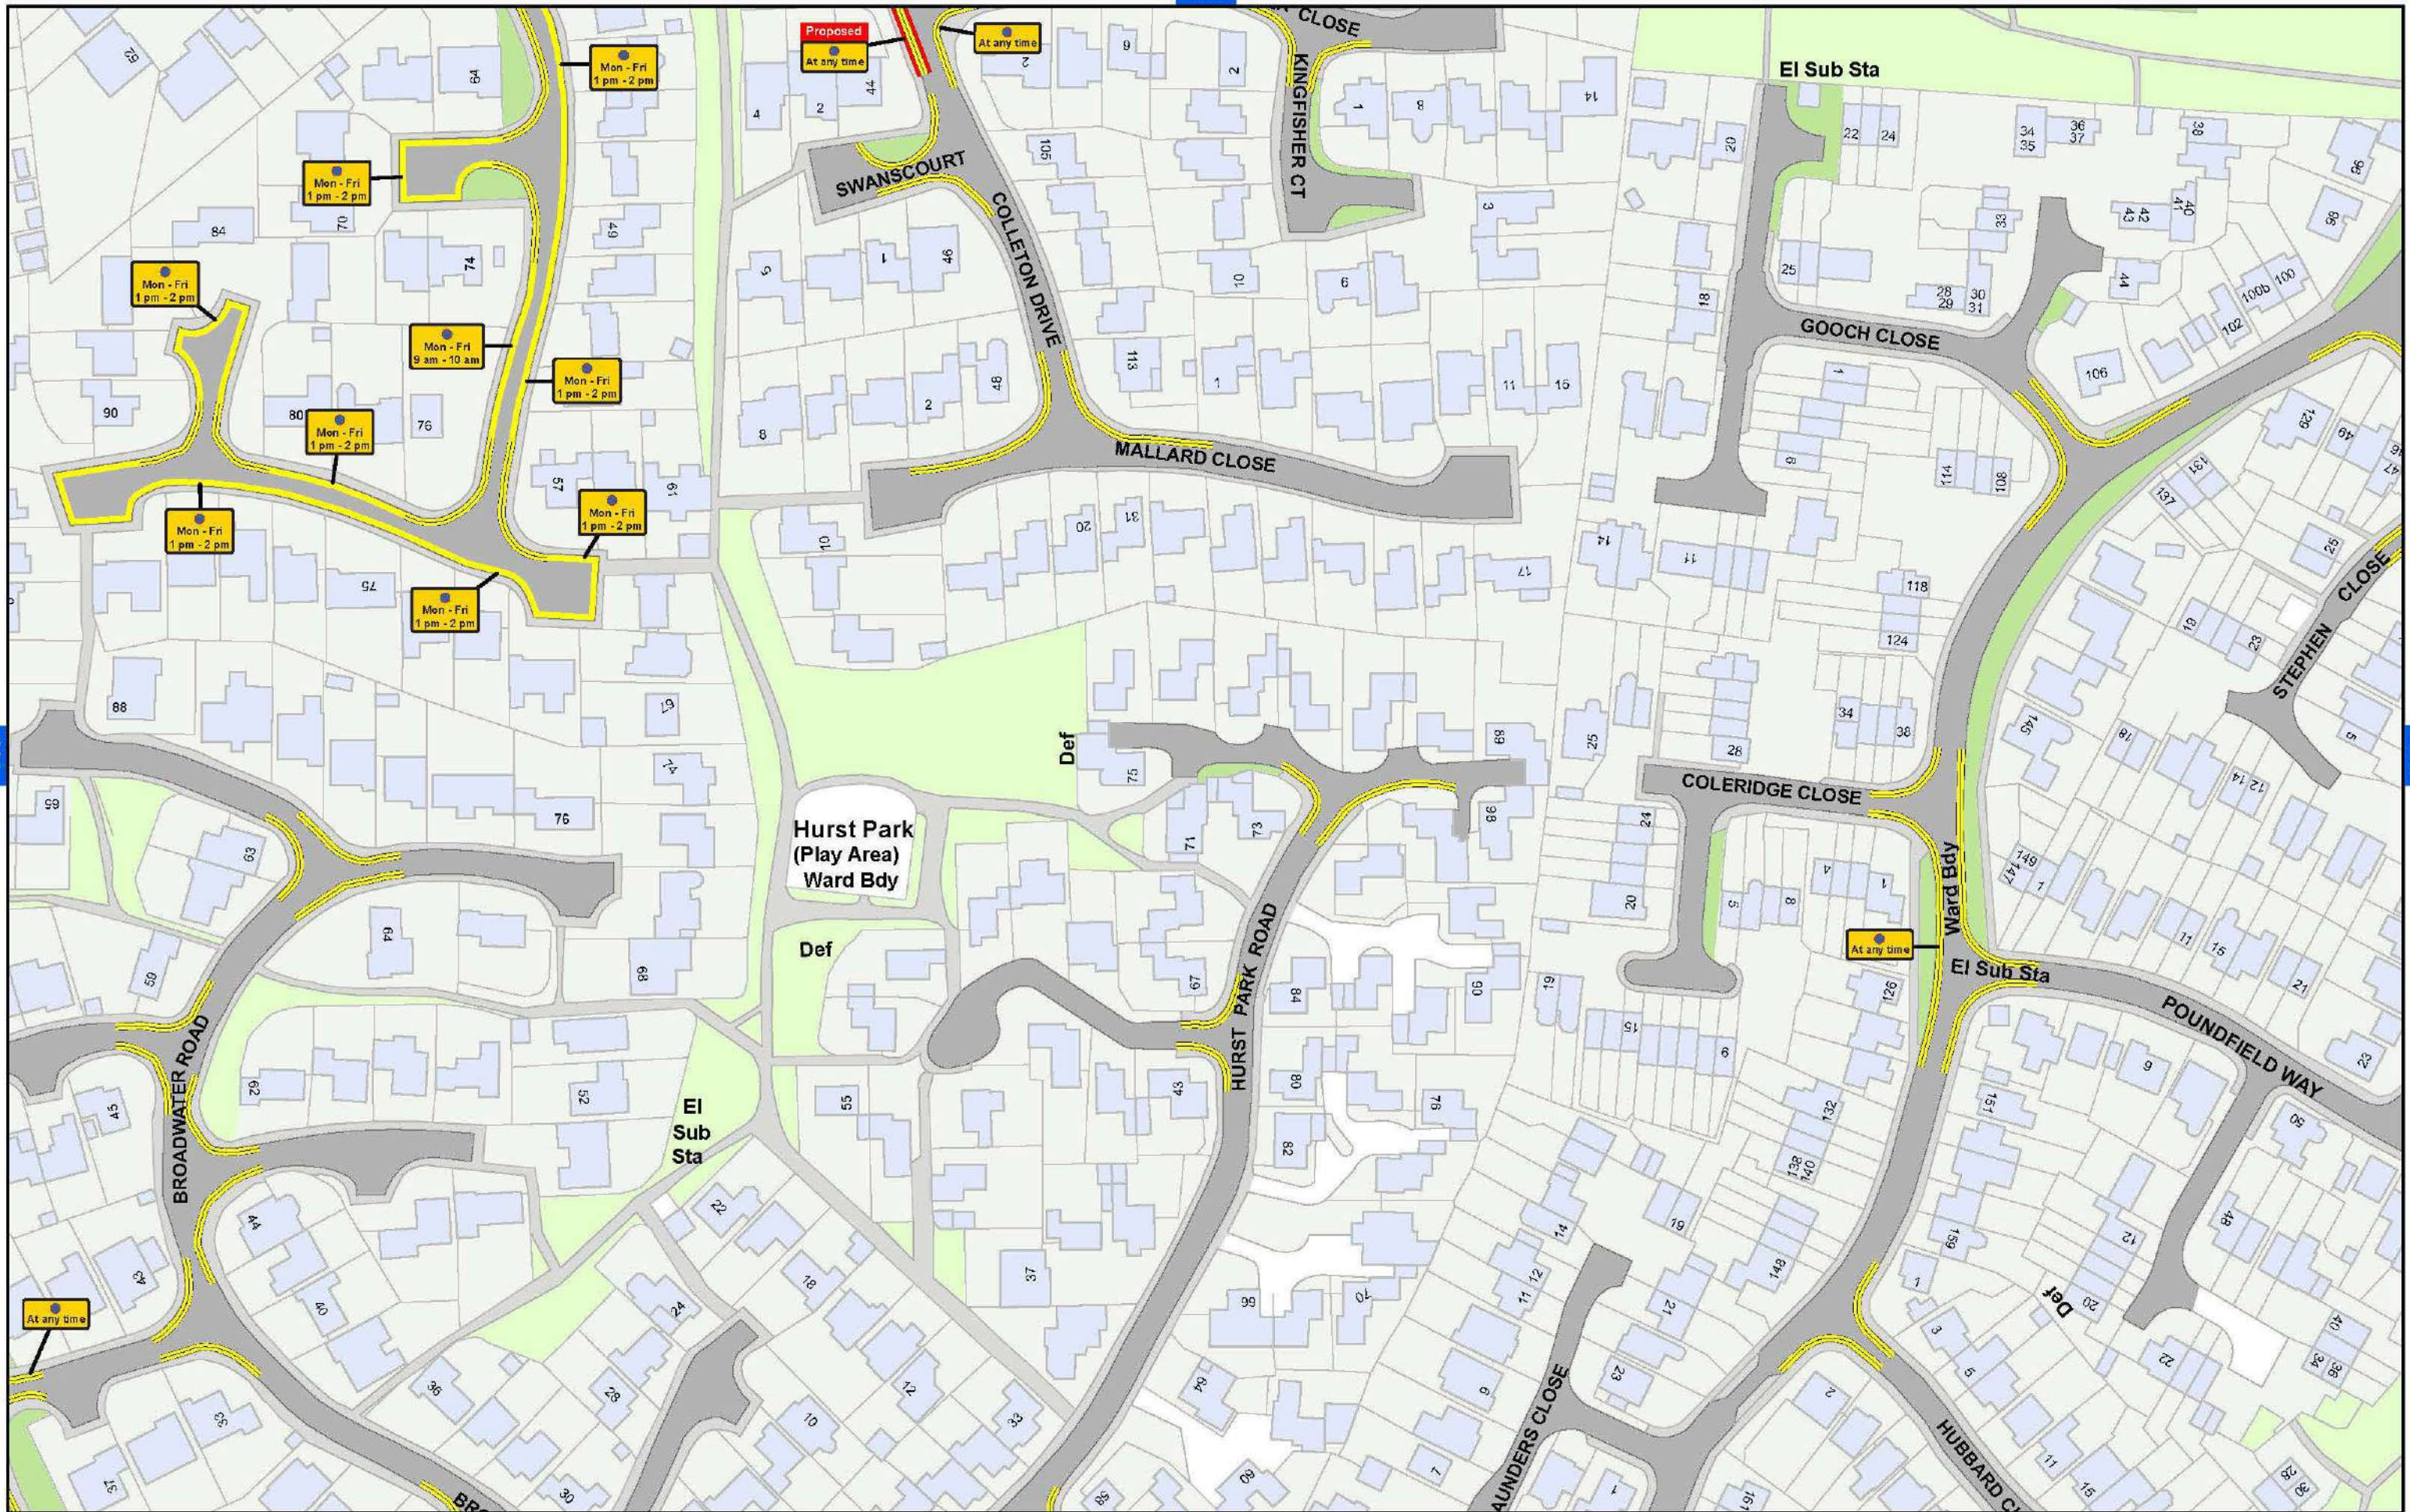

Wokingham Borough Council (Prohibition and Restriction of Stopping, Waiting, Loading and Parking Places (Consolidation) Order 2023

SCALE - 1:1,250 @ A3

© Crown copyright and database rights 2023 Ordnance Survey LA100019592



Wokingham Borough Council
Civic Offices
Wokingham
Berkshire
RG40 1BN

© Copyright VertexGIS 2024



Wokingham Borough Council (Prohibition and Restriction of Stopping, Waiting, Loading and Parking Places (Consolidation) Order 2023

SCALE - 1:1,250 @ A3




© Crown copyright and database rights 2023 Ordnance Survey LA100019592



WOKINGHAM
BOROUGH COUNCIL

Wokingham Borough Council
Civic Offices
Wokingham
Berkshire
RG40 1BN

© Copyright VertexGIS 2024

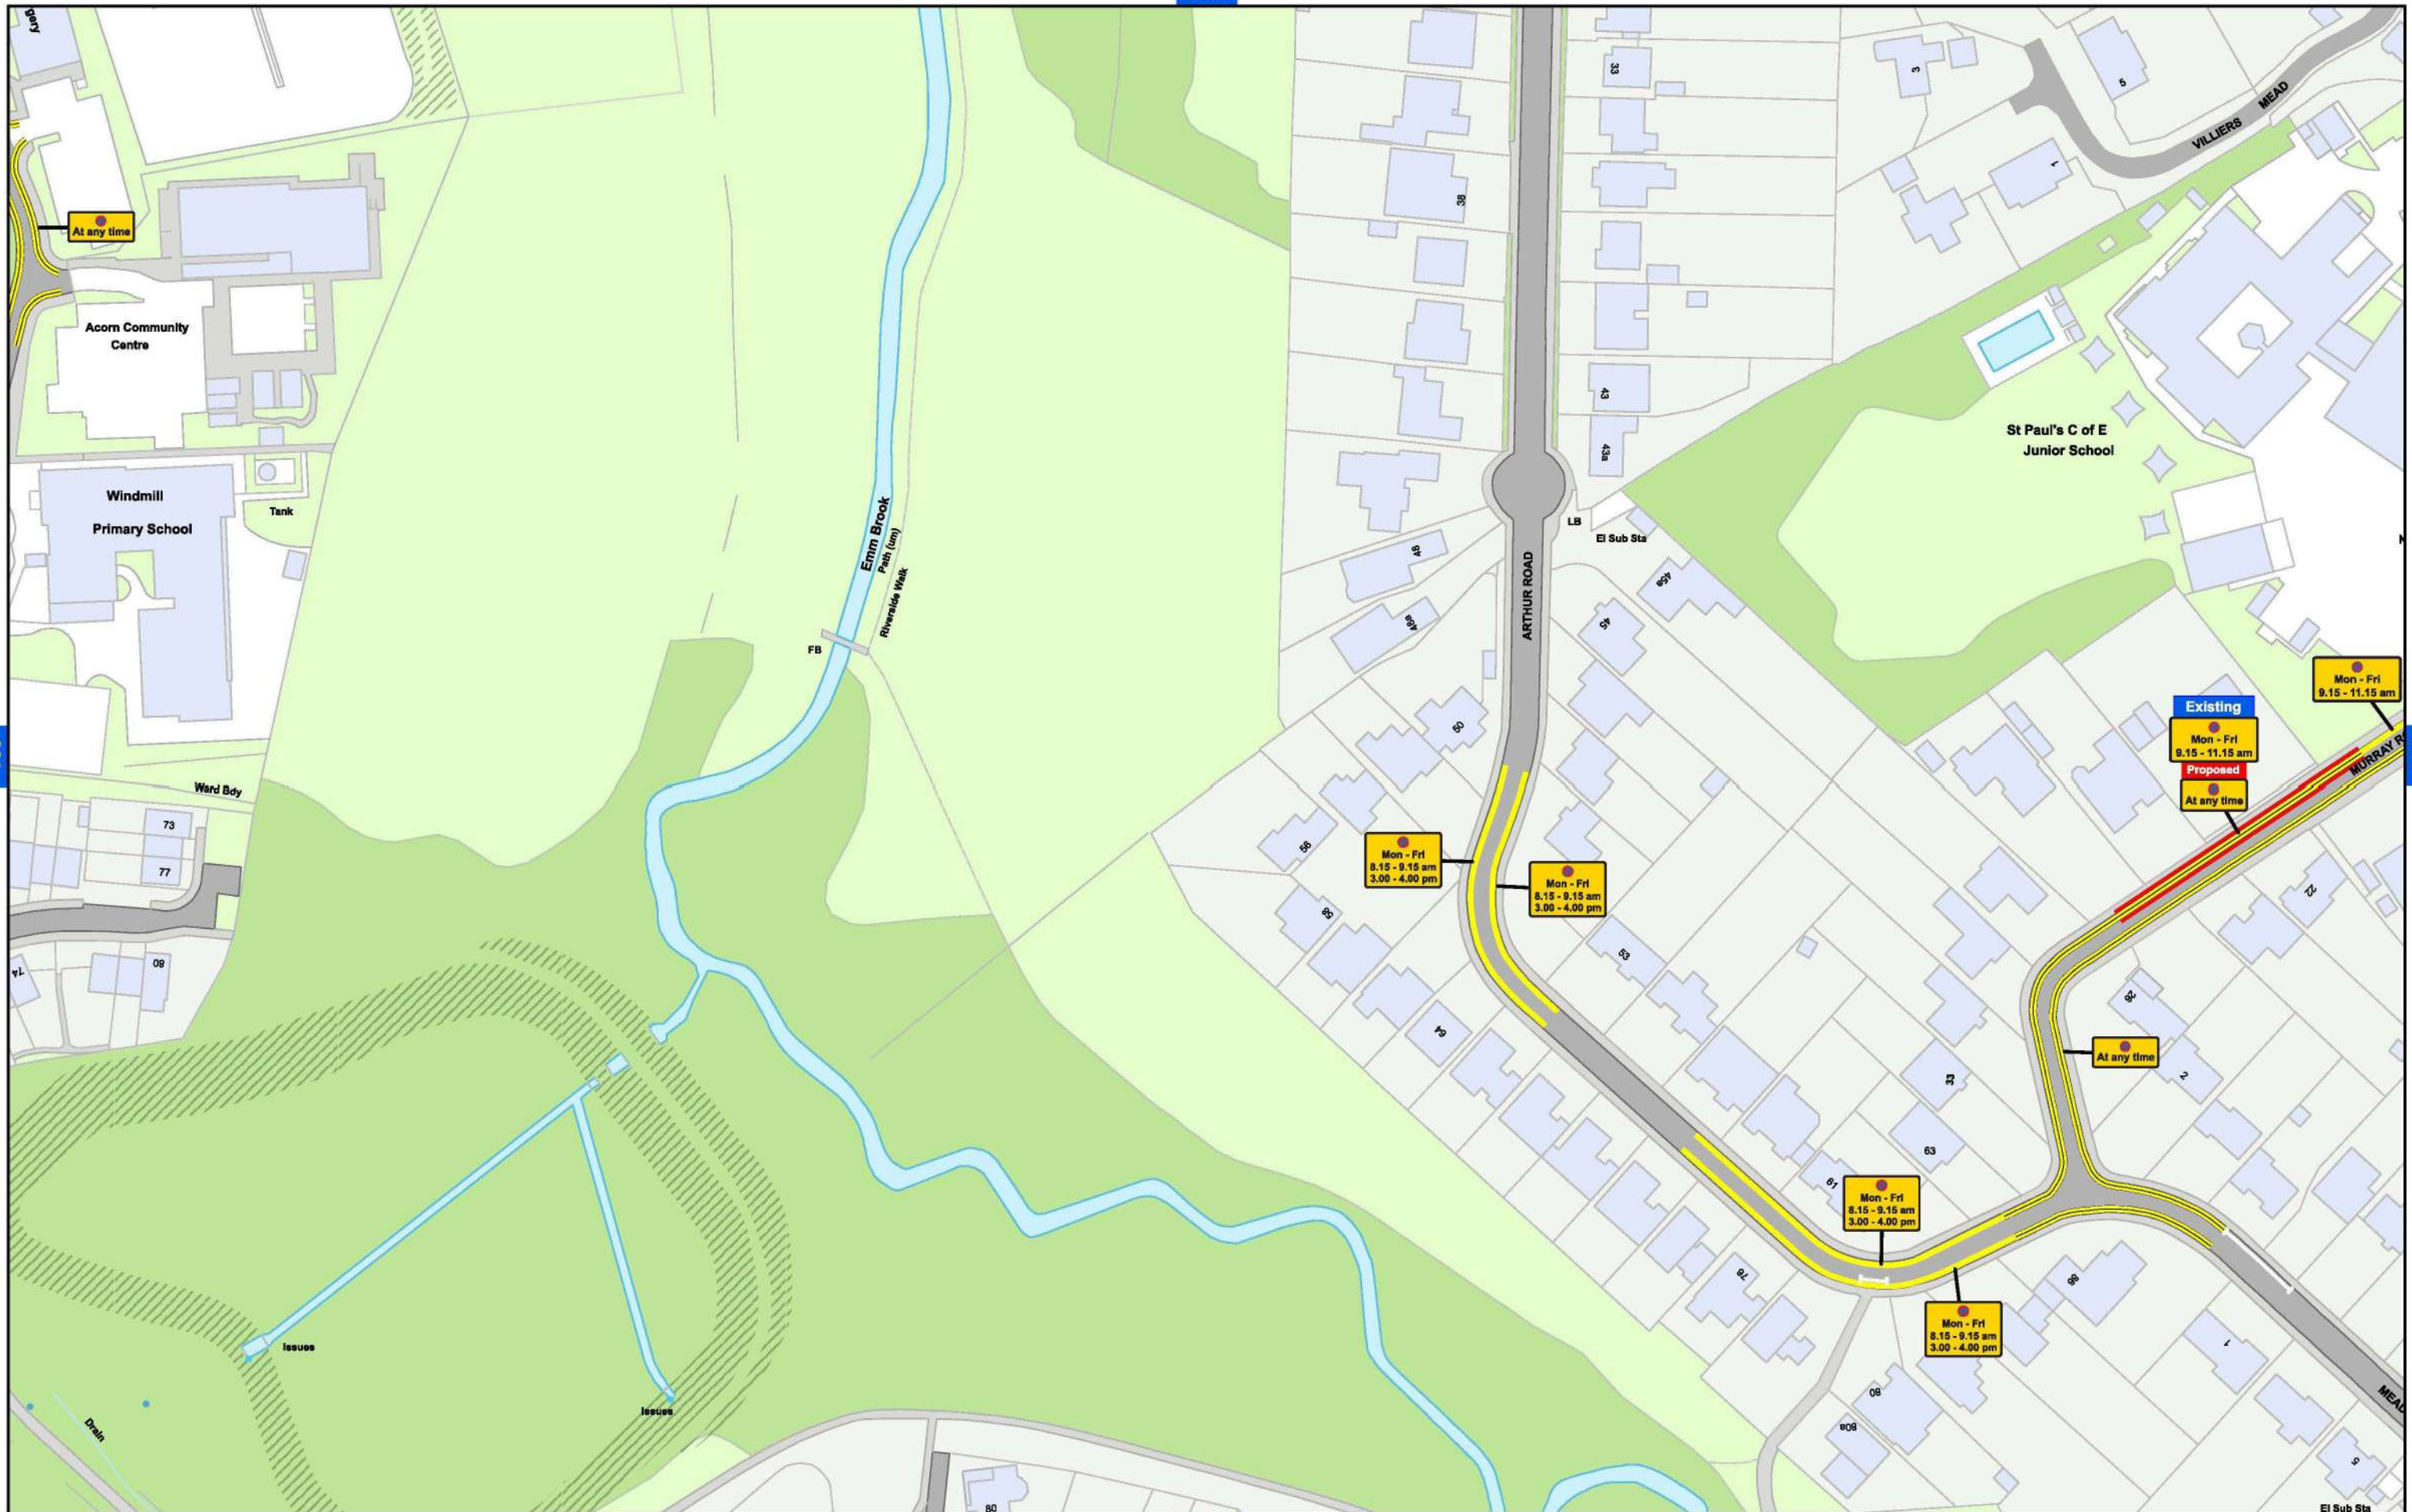

Wokingham Borough Council (Prohibition and Restriction of Stopping, Waiting, Loading and Parking Places (Consolidation) Order 2023

SCALE - 1:1,250 @ A3

© Crown copyright and database rights 2023 Ordnance Survey LA100019592



Wokingham Borough Council
Civic Offices
Wokingham
Berkshire
RG40 1BN

© Copyright VertexGIS 2024



Wokingham Borough Council (Prohibition and Restriction of Stopping, Waiting, Loading and Parking Places (Consolidation) Order 2023

SCALE - 1:1,250 @ A3




© Crown copyright and database rights 2023 Ordnance Survey LA100019592



WOKINGHAM
BOROUGH COUNCIL

Wokingham Borough Council
Civic Offices
Wokingham
Berkshire
RG40 1BN

© Copyright VertexGIS 2024

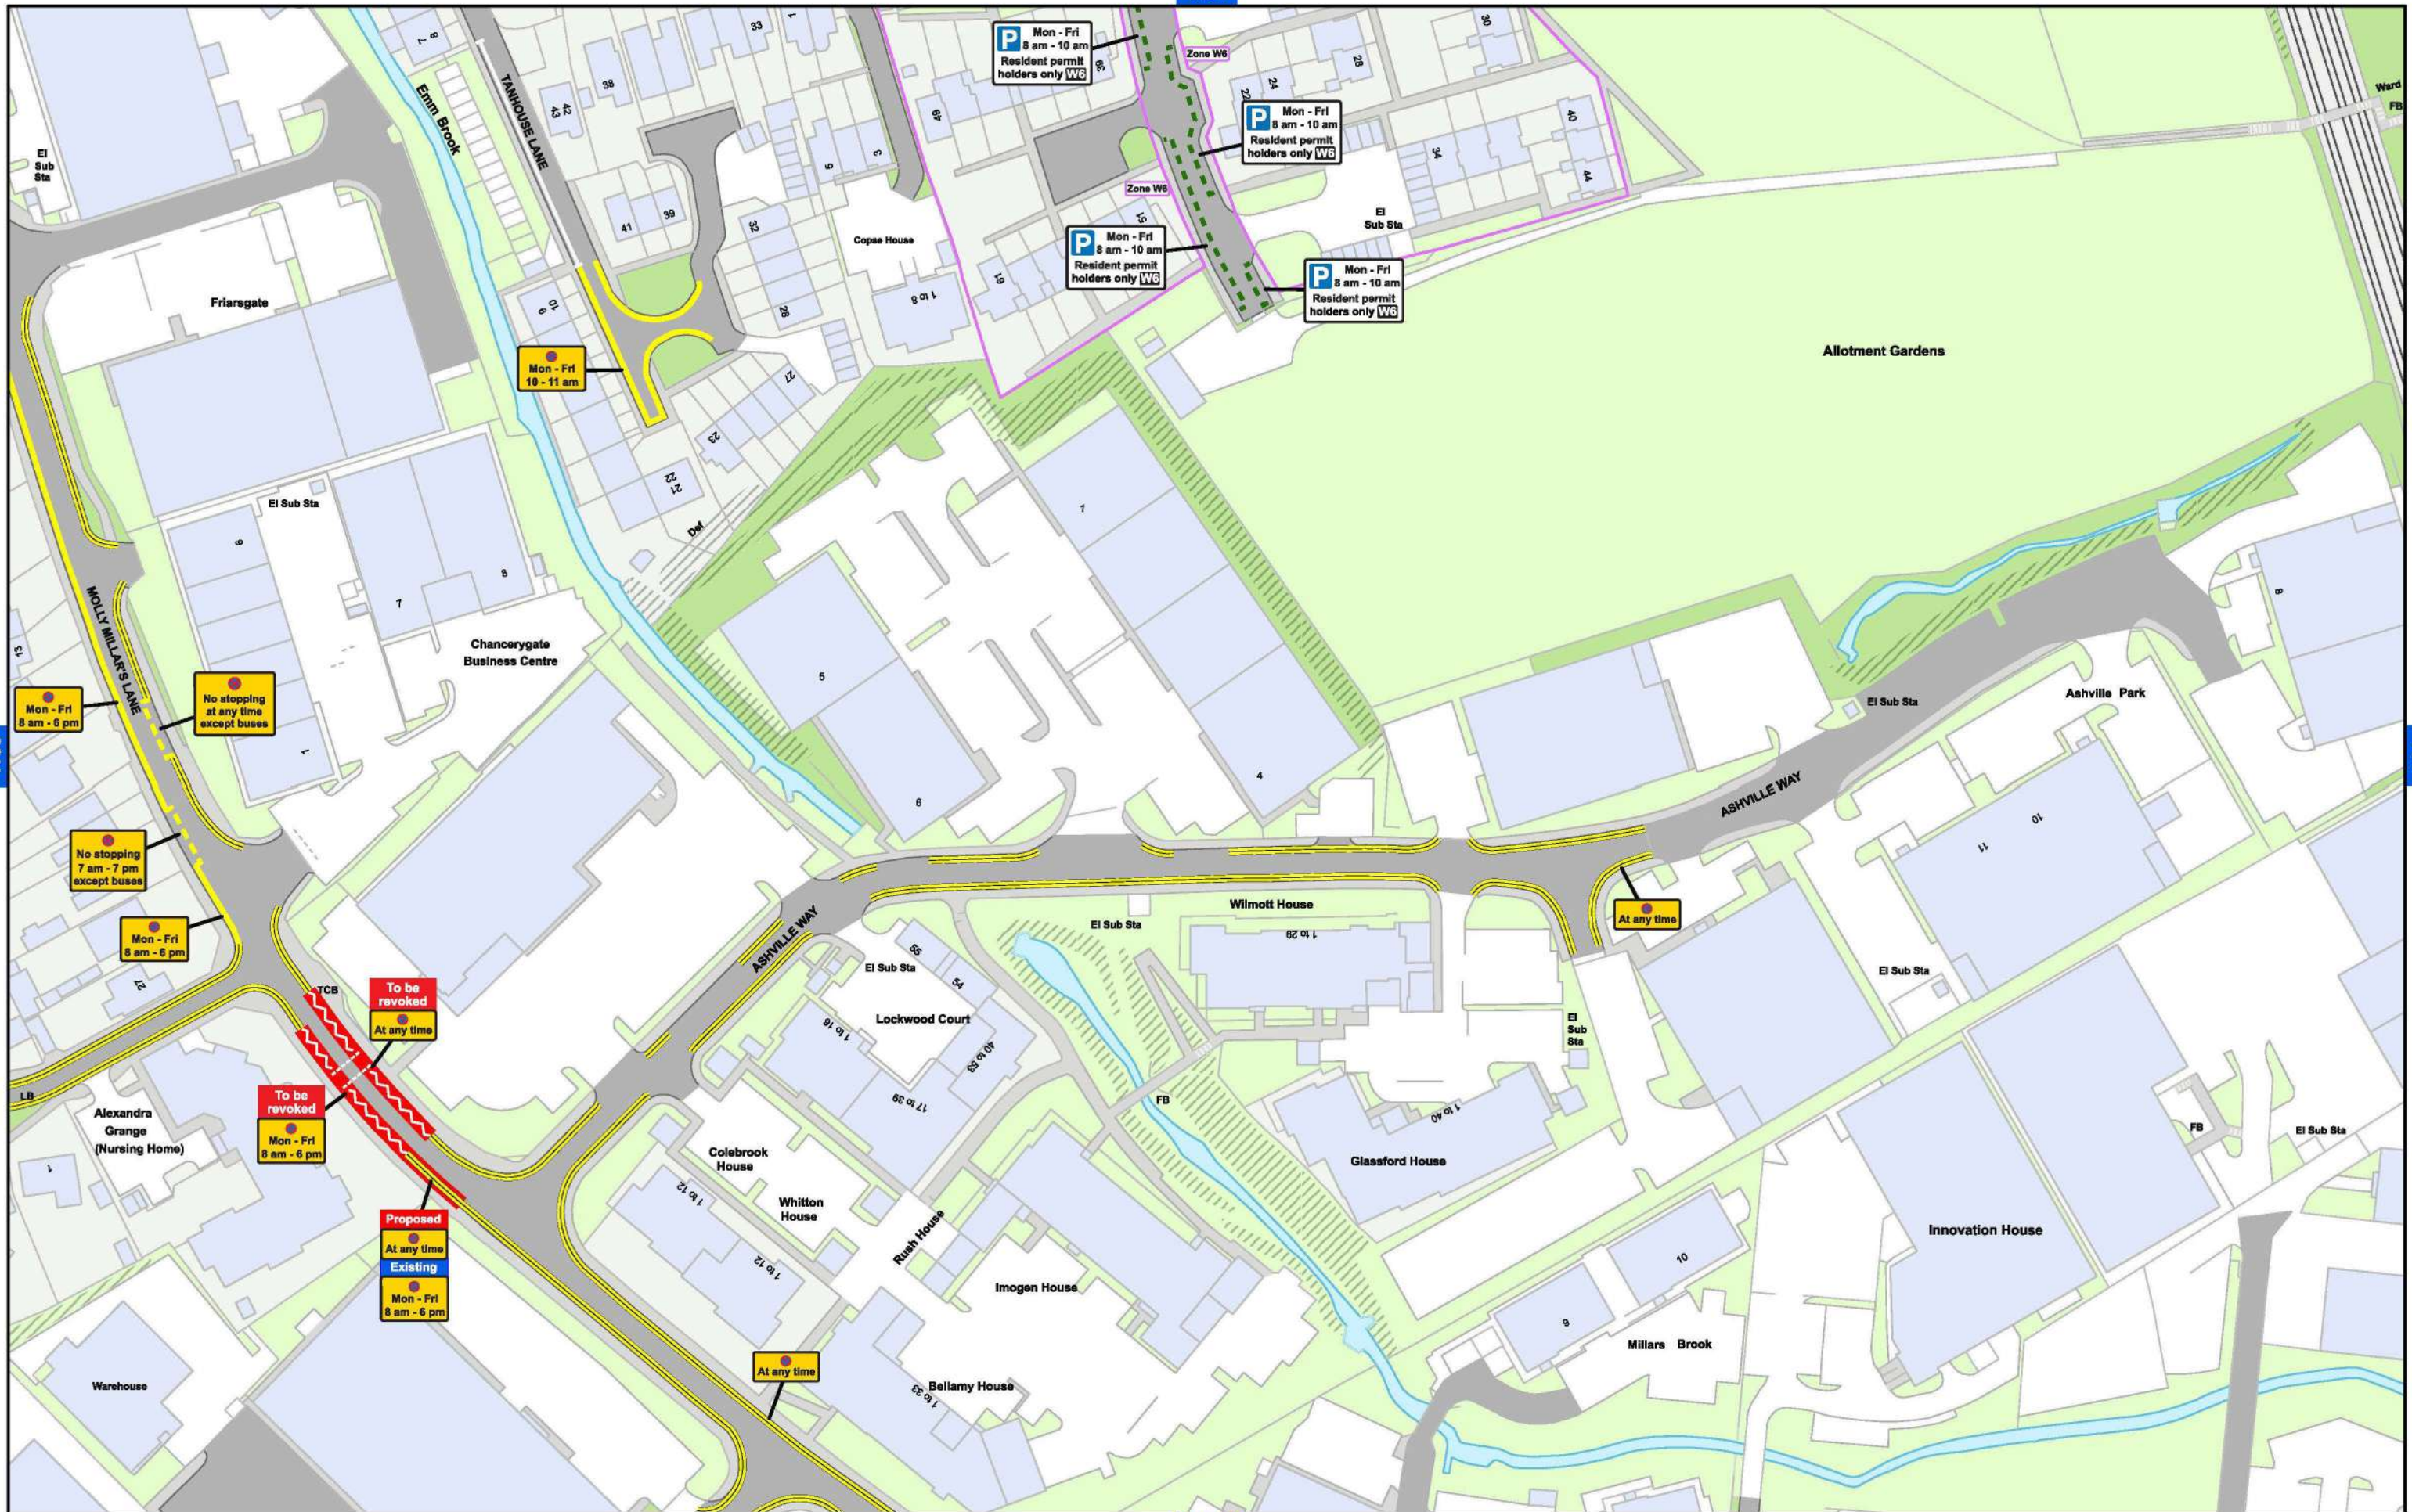

Wokingham Borough Council (Prohibition and Restriction of Stopping, Waiting, Loading and Parking Places (Consolidation) Order 2023

SCALE - 1:1,250 @ A3




© Crown copyright and database rights 2023 Ordnance Survey LA100019592




WOKINGHAM
BOROUGH COUNCIL

Wokingham Borough Council
Civic Offices
Wokingham
Berkshire
RG40 1BN

© Copyright VertexGIS 2024

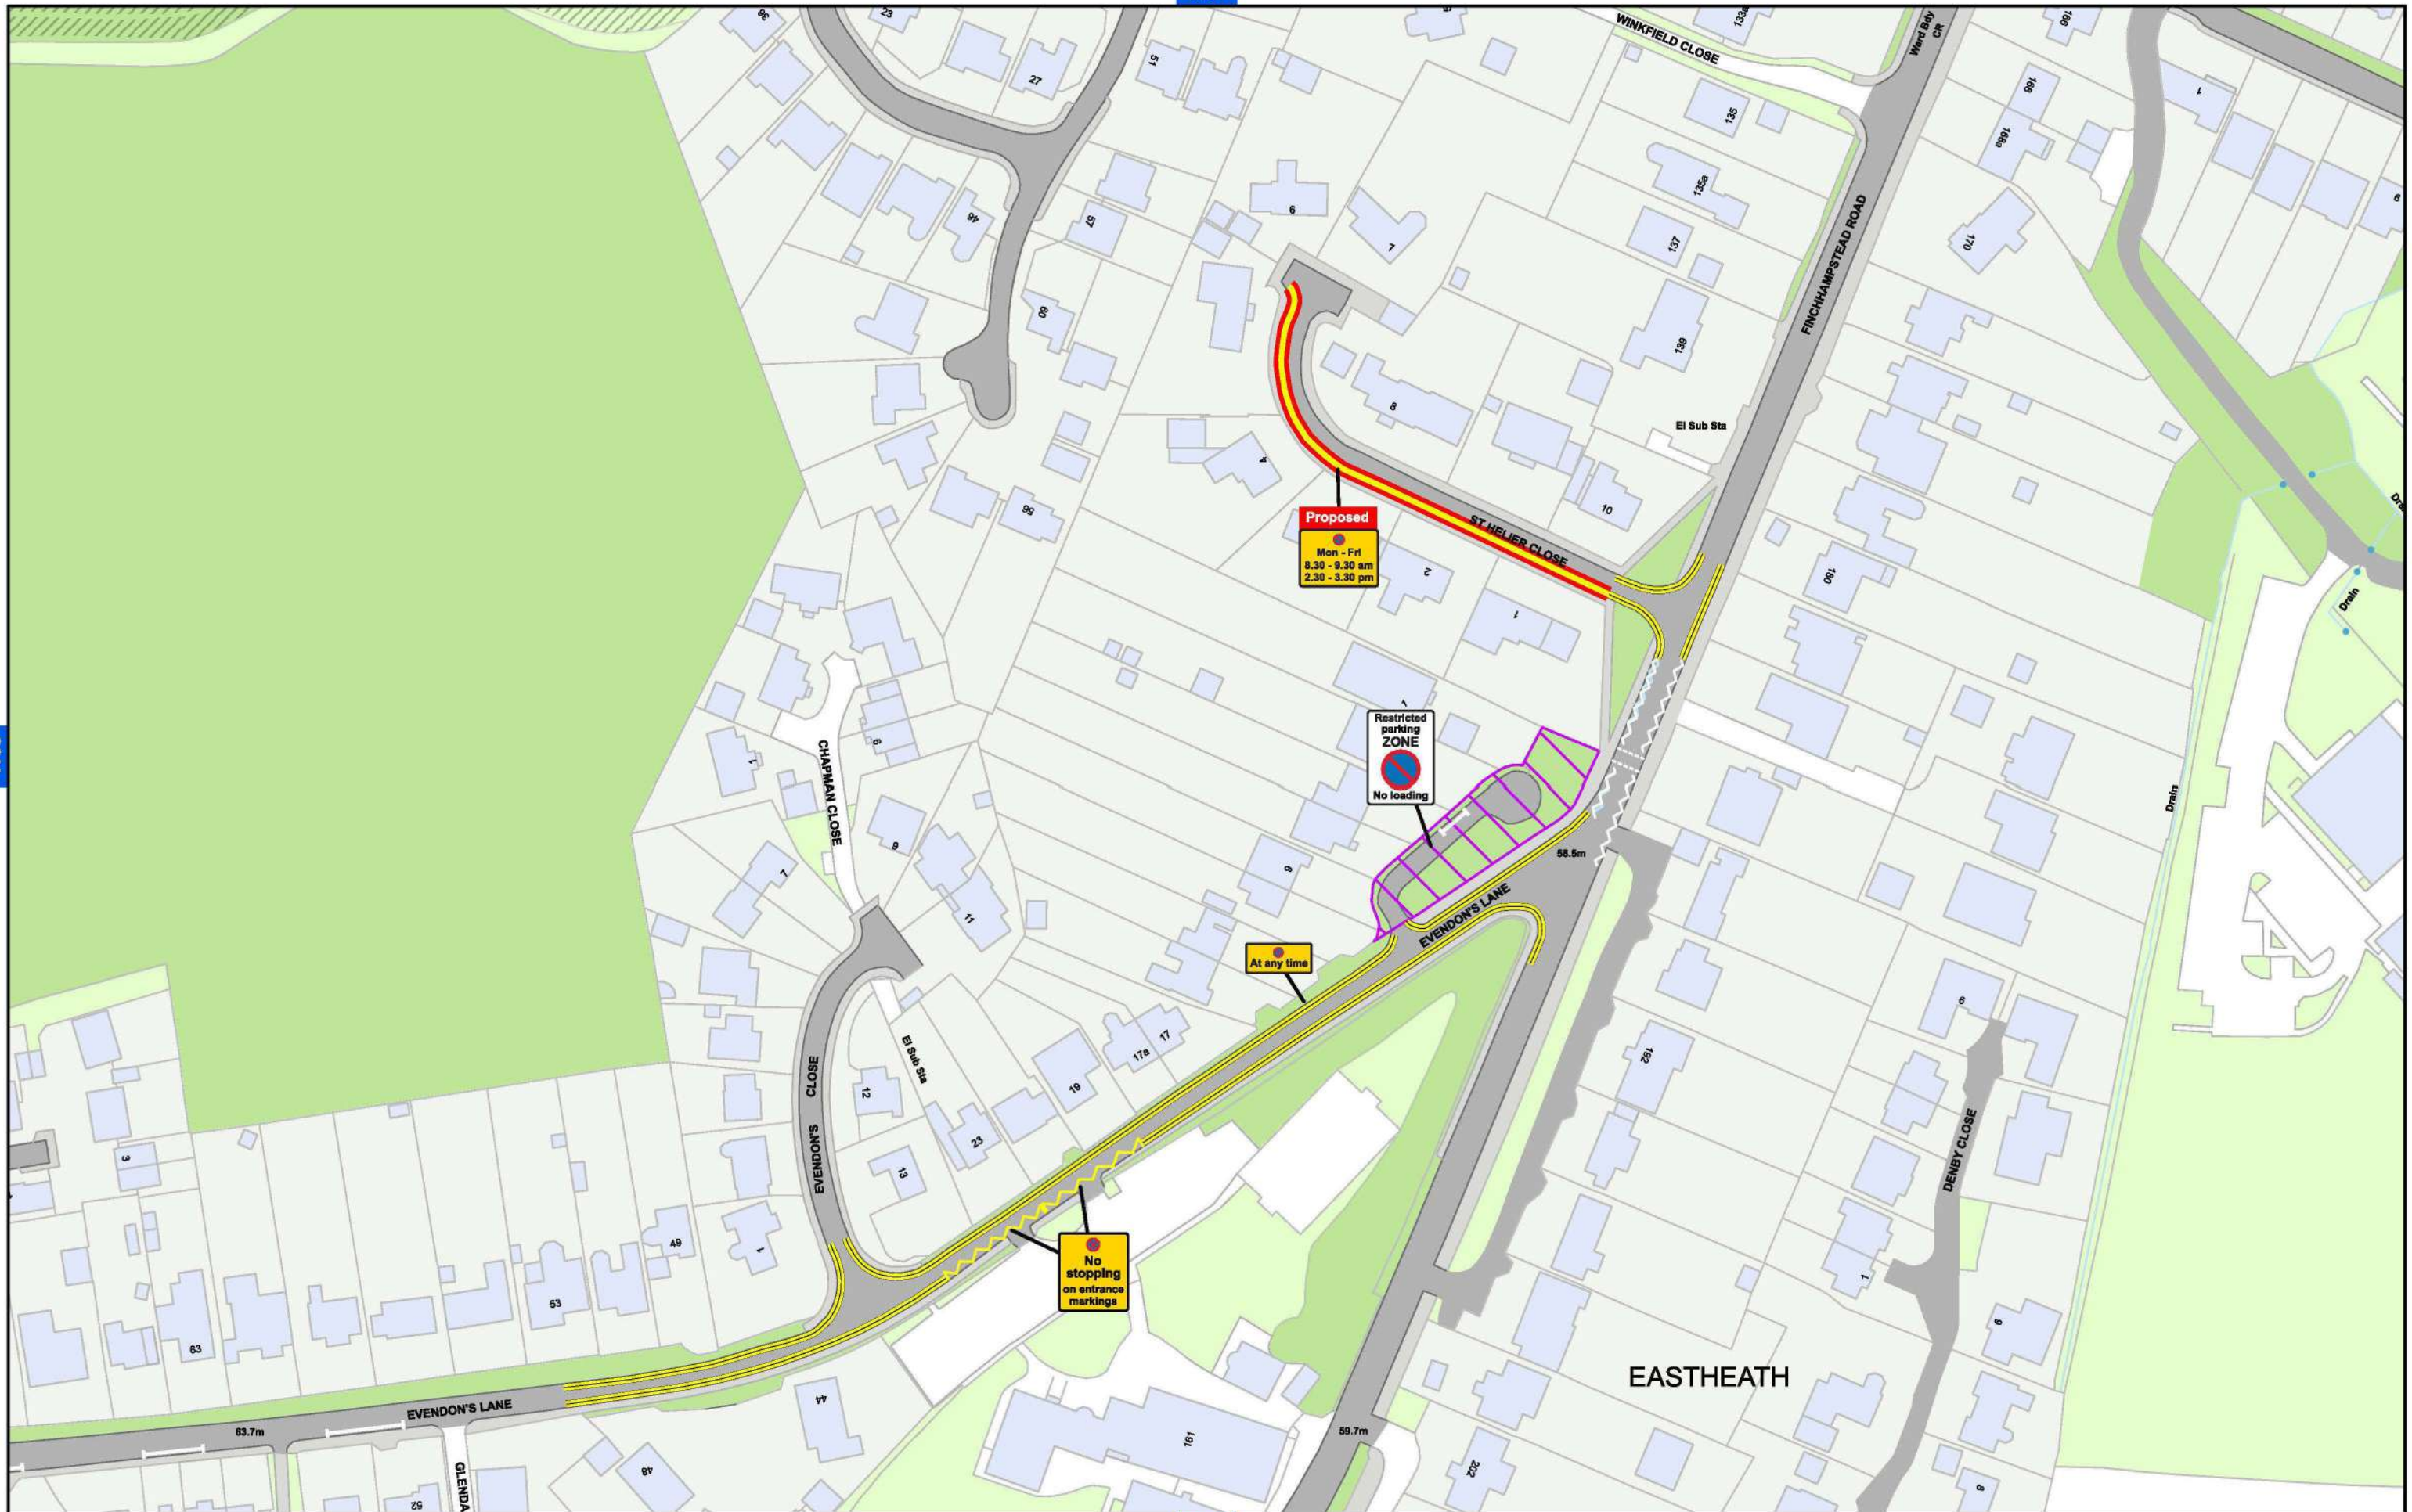

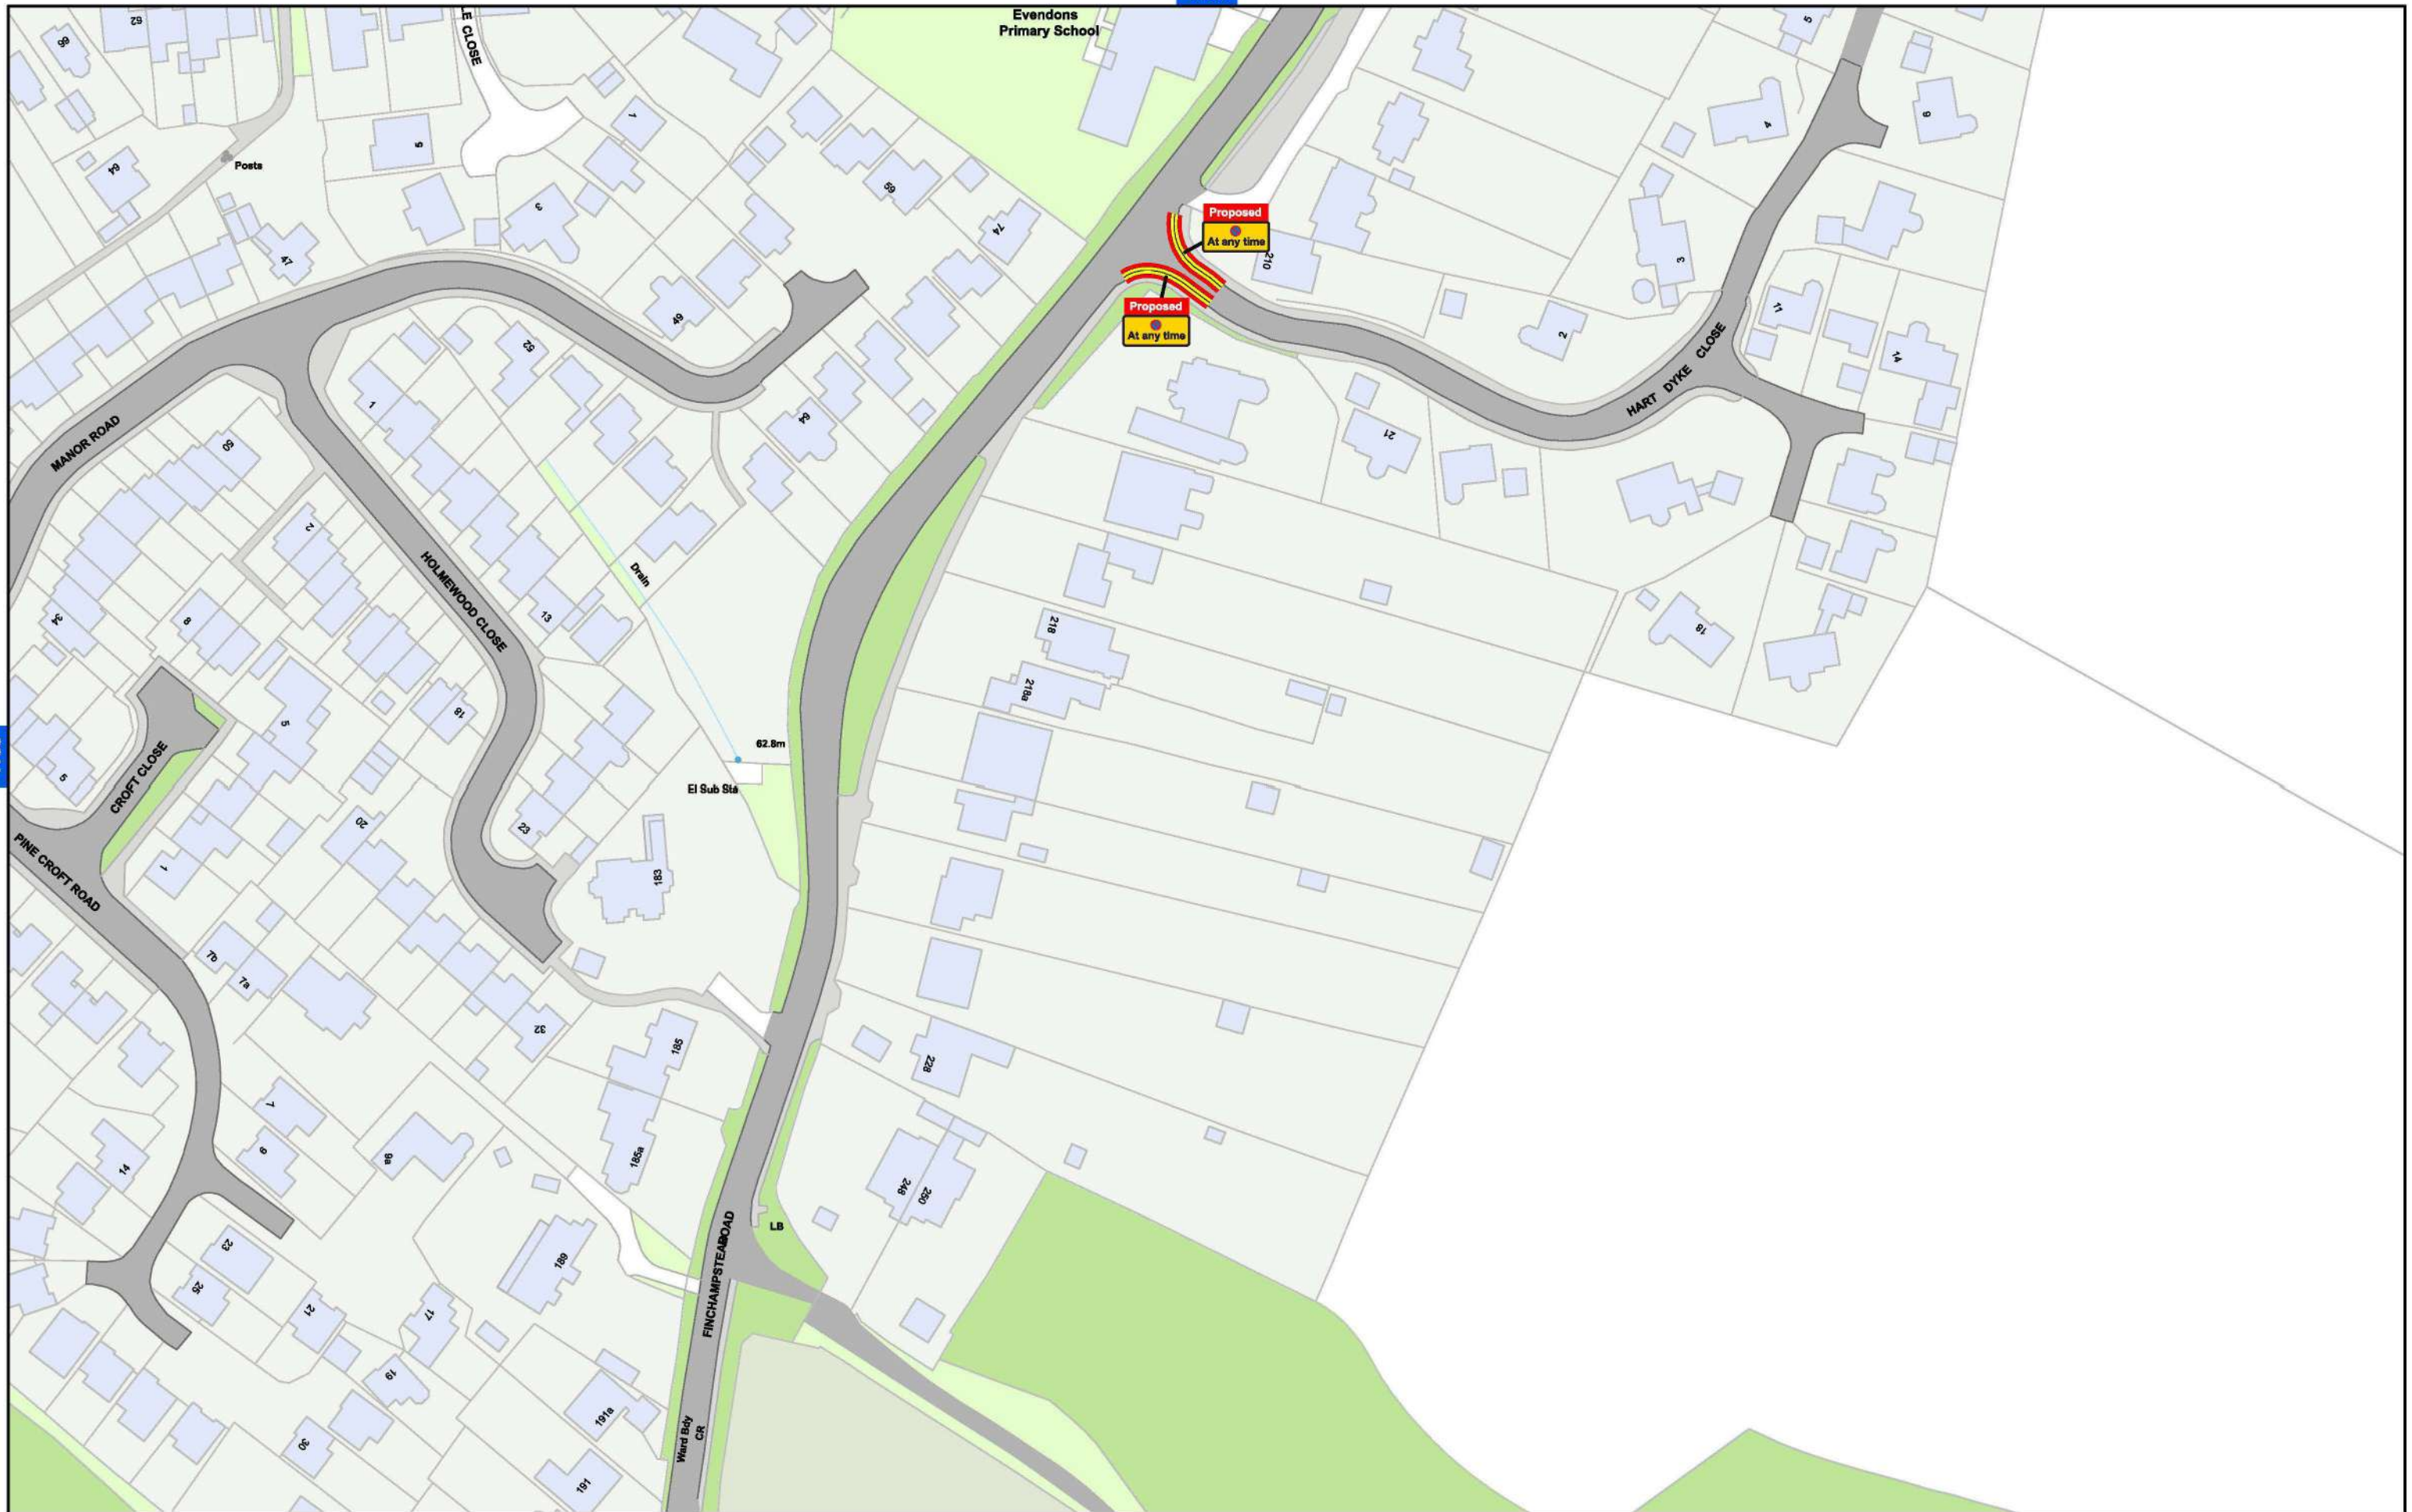

Wokingham Borough Council (Prohibition and Restriction of Stopping, Waiting, Loading and Parking Places (Consolidation) Order 2023

SCALE - 1:1,250 @ A3




© Crown copyright and database rights 2023 Ordnance Survey LA100019592



WOKINGHAM
BOROUGH COUNCIL

Wokingham Borough Council
Civic Offices
Wokingham
Berkshire
RG40 1BN

© Copyright VertexGIS 2024

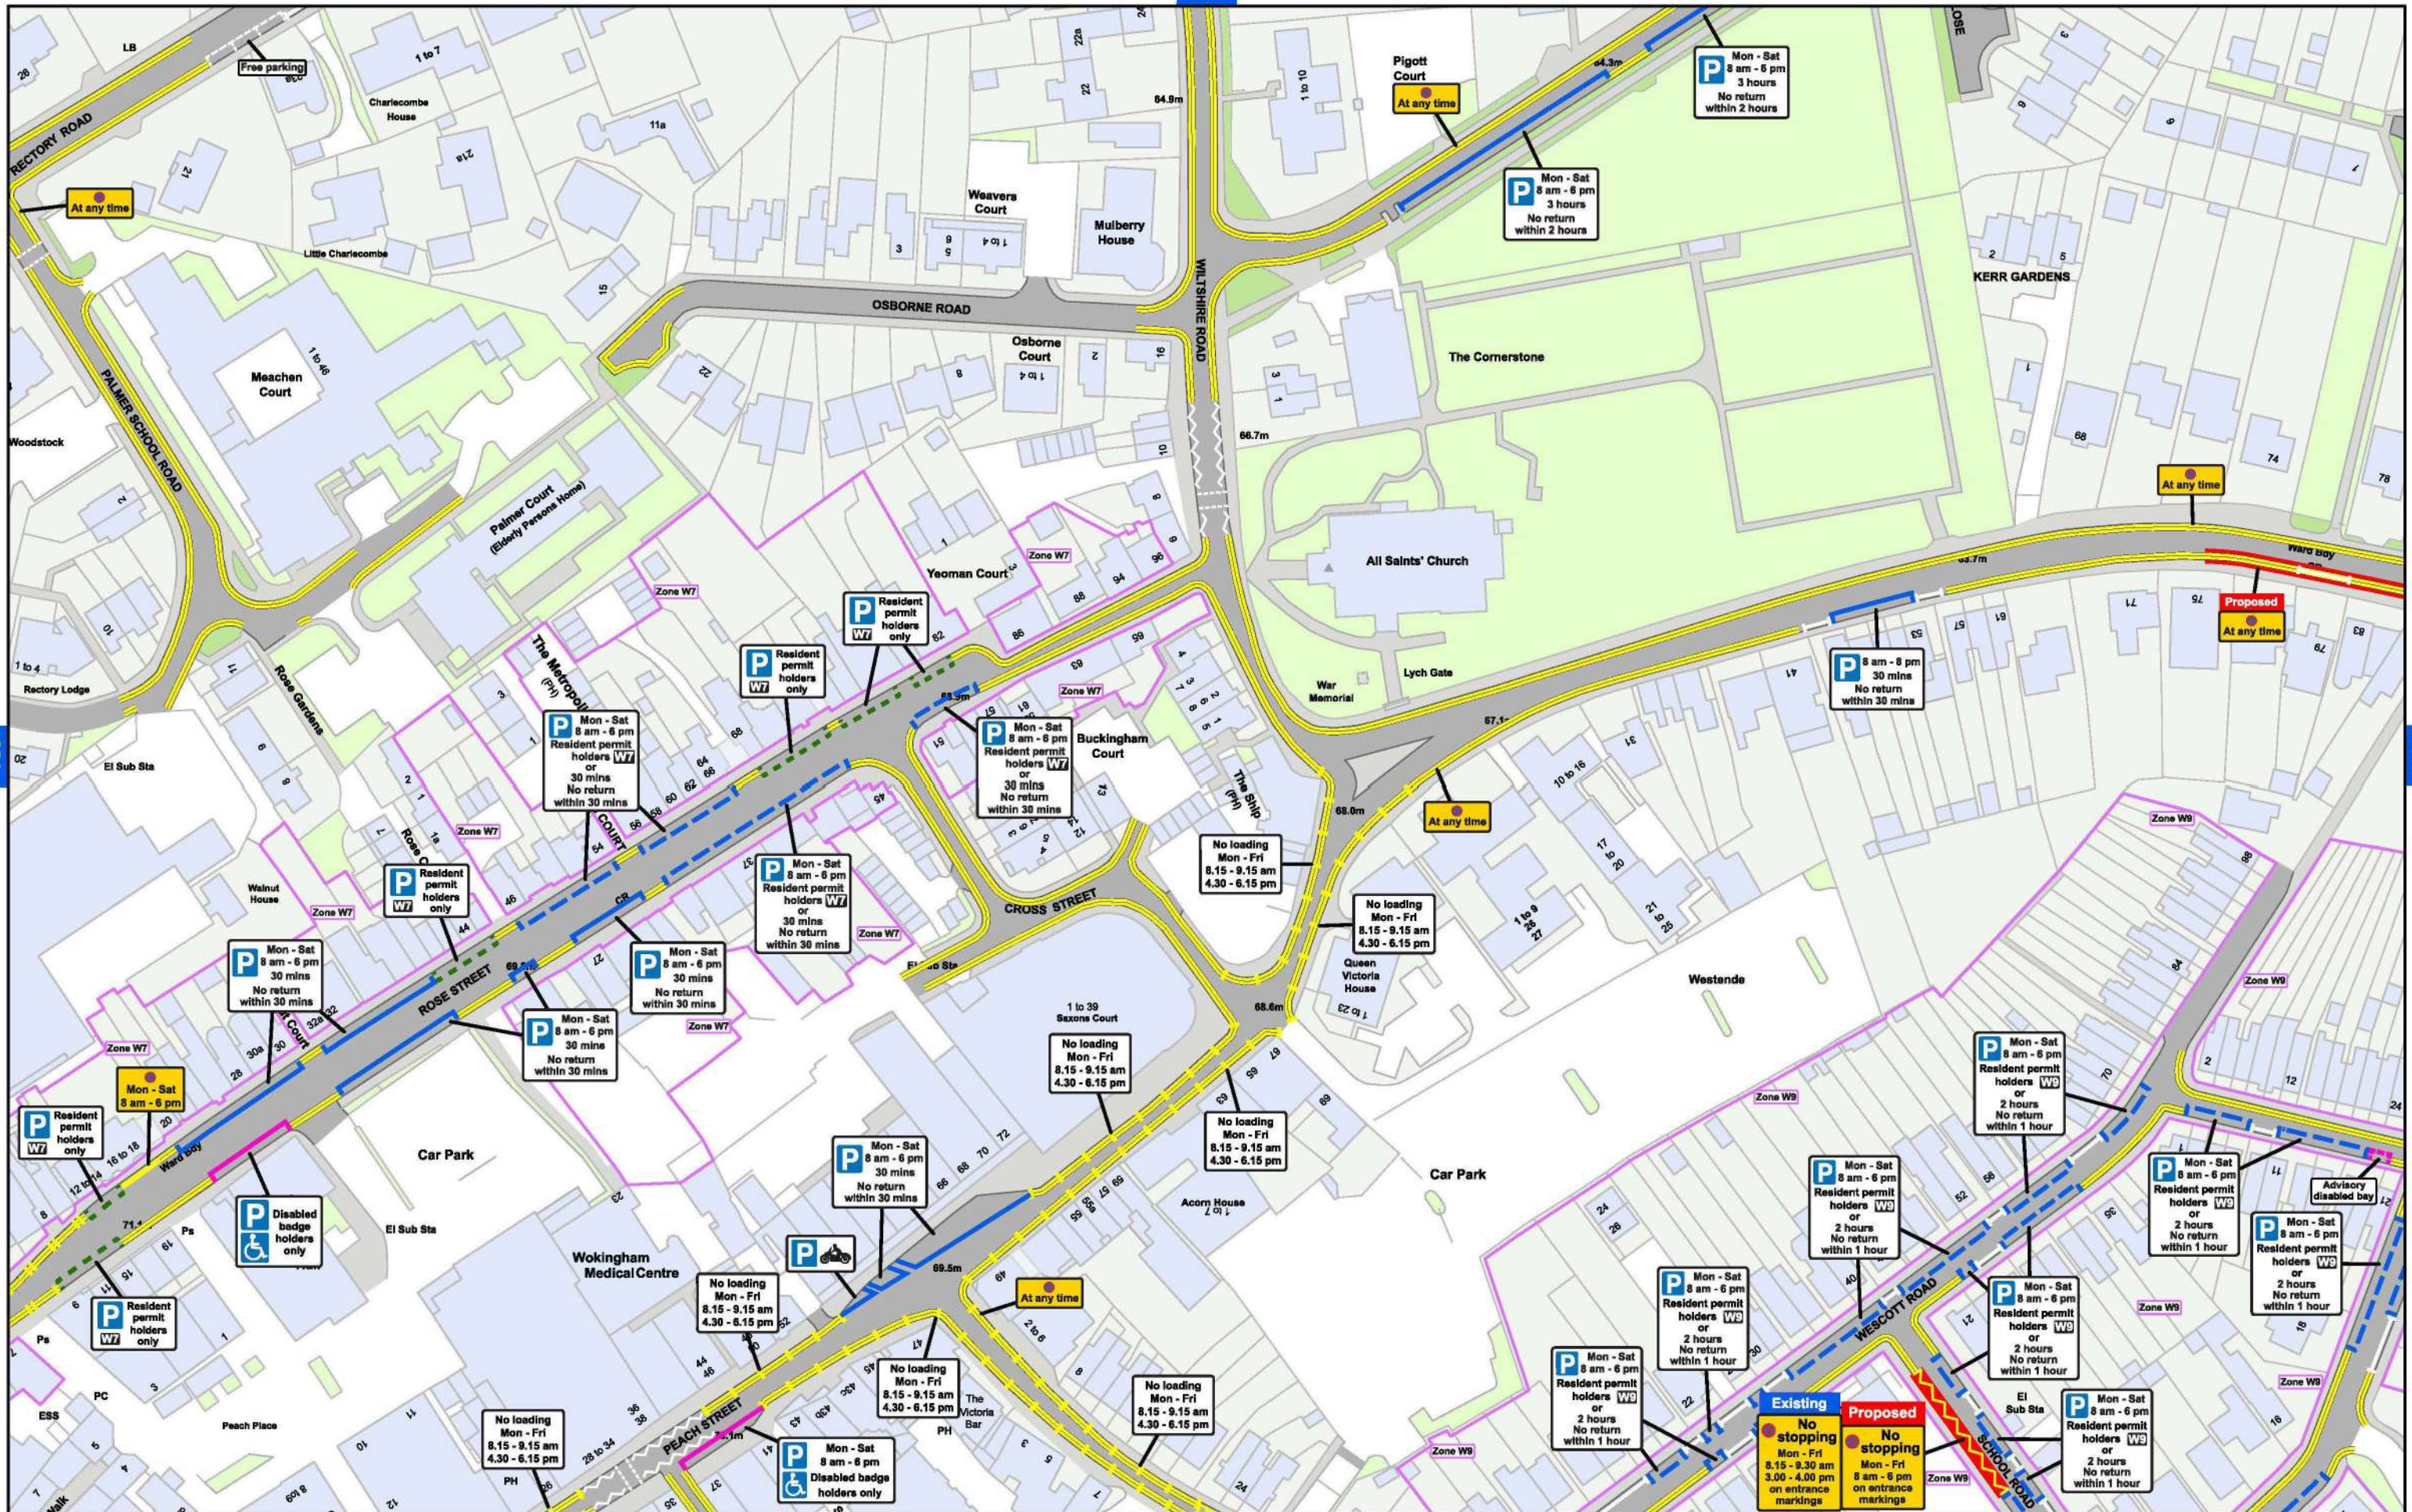

Wokingham Borough Council (Prohibition and Restriction of Stopping, Waiting, Loading and Parking Places (Consolidation) Order 2023

SCALE - 1:1,250 @ A3


© Crown copyright and database rights 2023 Ordnance Survey LA100019592



WOKINGHAM
BOROUGH COUNCIL

Wokingham Borough Council
Civic Offices
Wokingham
Berkshire
RG40 1BN

© Copyright VertexGIS 2024

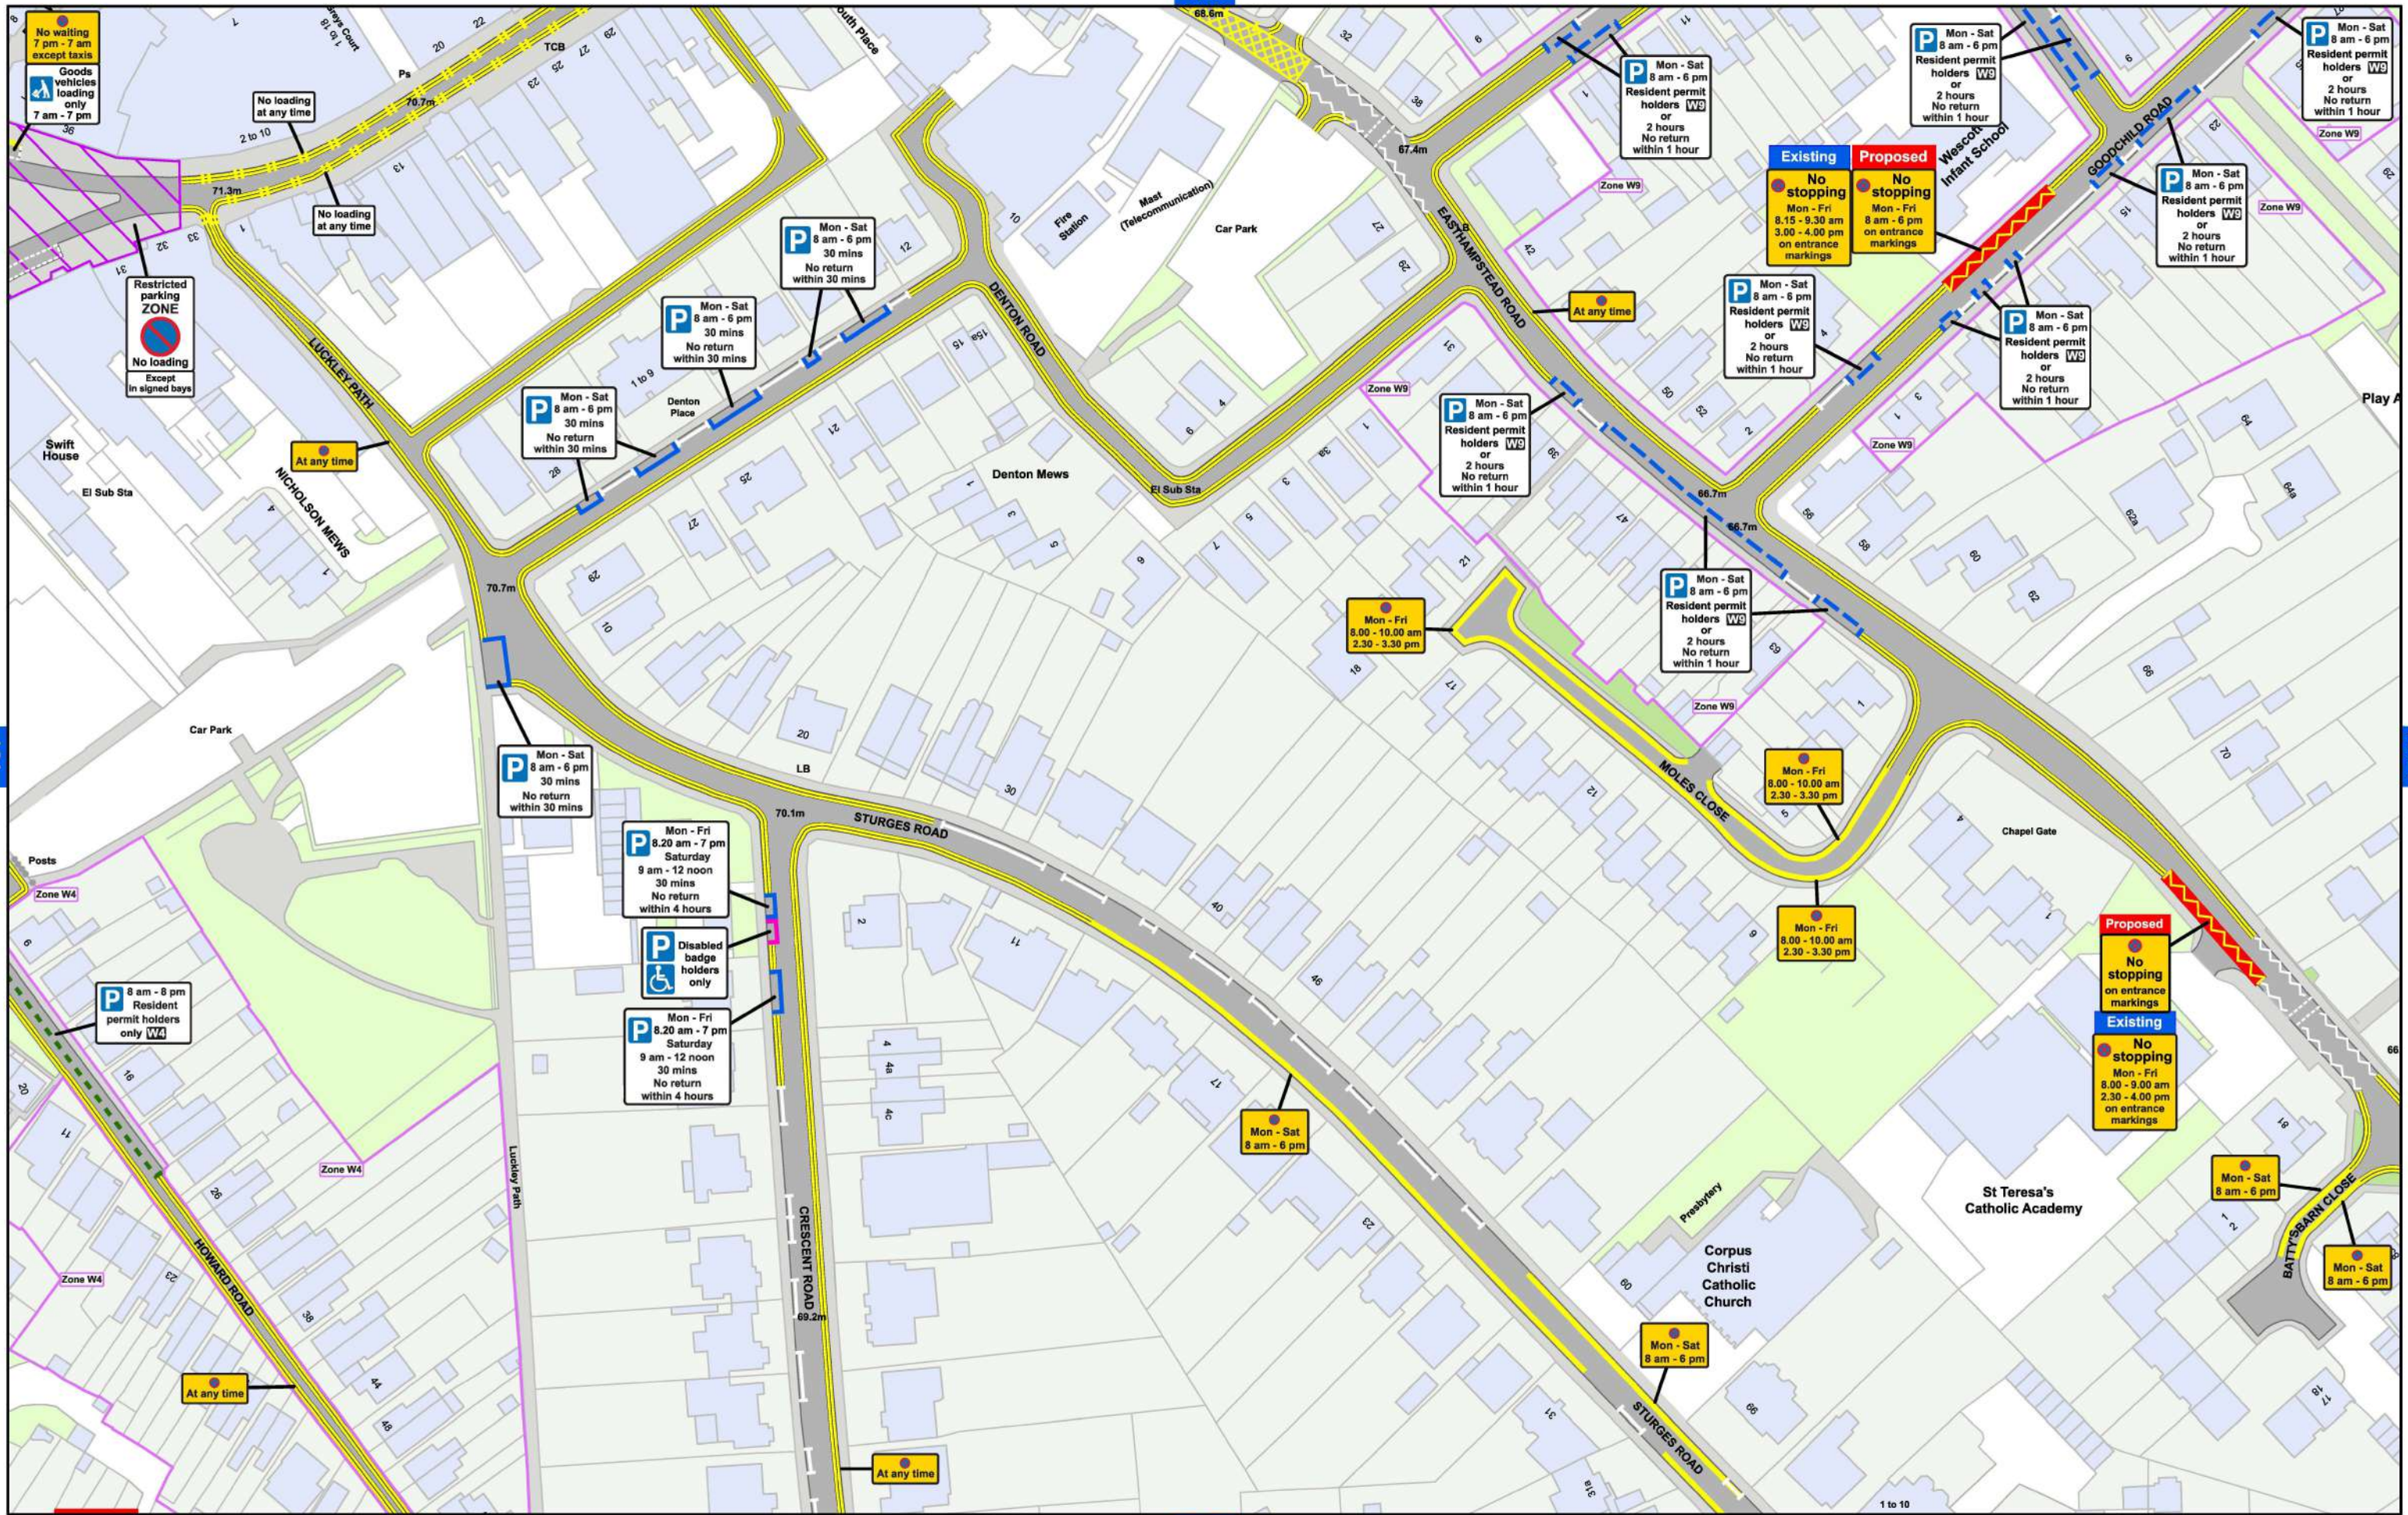

Wokingham Borough Council (Prohibition and Restriction of Stopping, Waiting, Loading and Parking Places (Consolidation) Order 2023

SCALE - 1:1,250 @ A3



© Crown copyright and database rights 2023 Ordnance Survey LA100019592



WOKINGHAM
BOROUGH COUNCIL

Wokingham Borough Council
Civic Offices
Wokingham
Berkshire
RG40 1BN

© Copyright VertexGIS 2024



Wokingham Borough Council (Prohibition and Restriction of Stopping, Waiting, Loading and Parking Places (Consolidation) Order 2023

SCALE - 1:1,250 @ A3



© Crown copyright and database rights 2023 Ordnance Survey LA100019592



Wokingham Borough Council
Civic Offices
Wokingham
Berkshire
RG40 1BN

© Copyright VertexGIS 2024