




DO NOT SCALE

- KEY**
-  PROPOSED 30MPH SPEED LIMIT
 -  EXISTING 30MPH SPEED LIMIT
 -  EXISTING 60MPH SPEED LIMIT

REV	DATE	BY	DESCRIPTION	CHK	APD

DRAWING STATUS: **FOR INFORMATION ONLY**



**WOKINGHAM
BOROUGH COUNCIL**

Shute End, Wokingham, Berkshire RG40 1BN
Tel: (0118) 974 6000 Web: www.wokingham.gov.uk


CLIENT: **WBC**

ARCHITECT:

PROJECT: **SPEED LIMIT PROPOSAL**

TITLE: **A327 READING ROAD
FINCHAMPSTEAD**

SCALE @ A3:	NTS	CHECKED:	AW	APPROVED:	ED
CAD FILE:	24-10-01	DESIGN-DRAWN:	AW	DATE:	OCTOBER 2024
PROJECT No:	24-10-01	DRAWING No:	TM-24-10-01	REV:	A

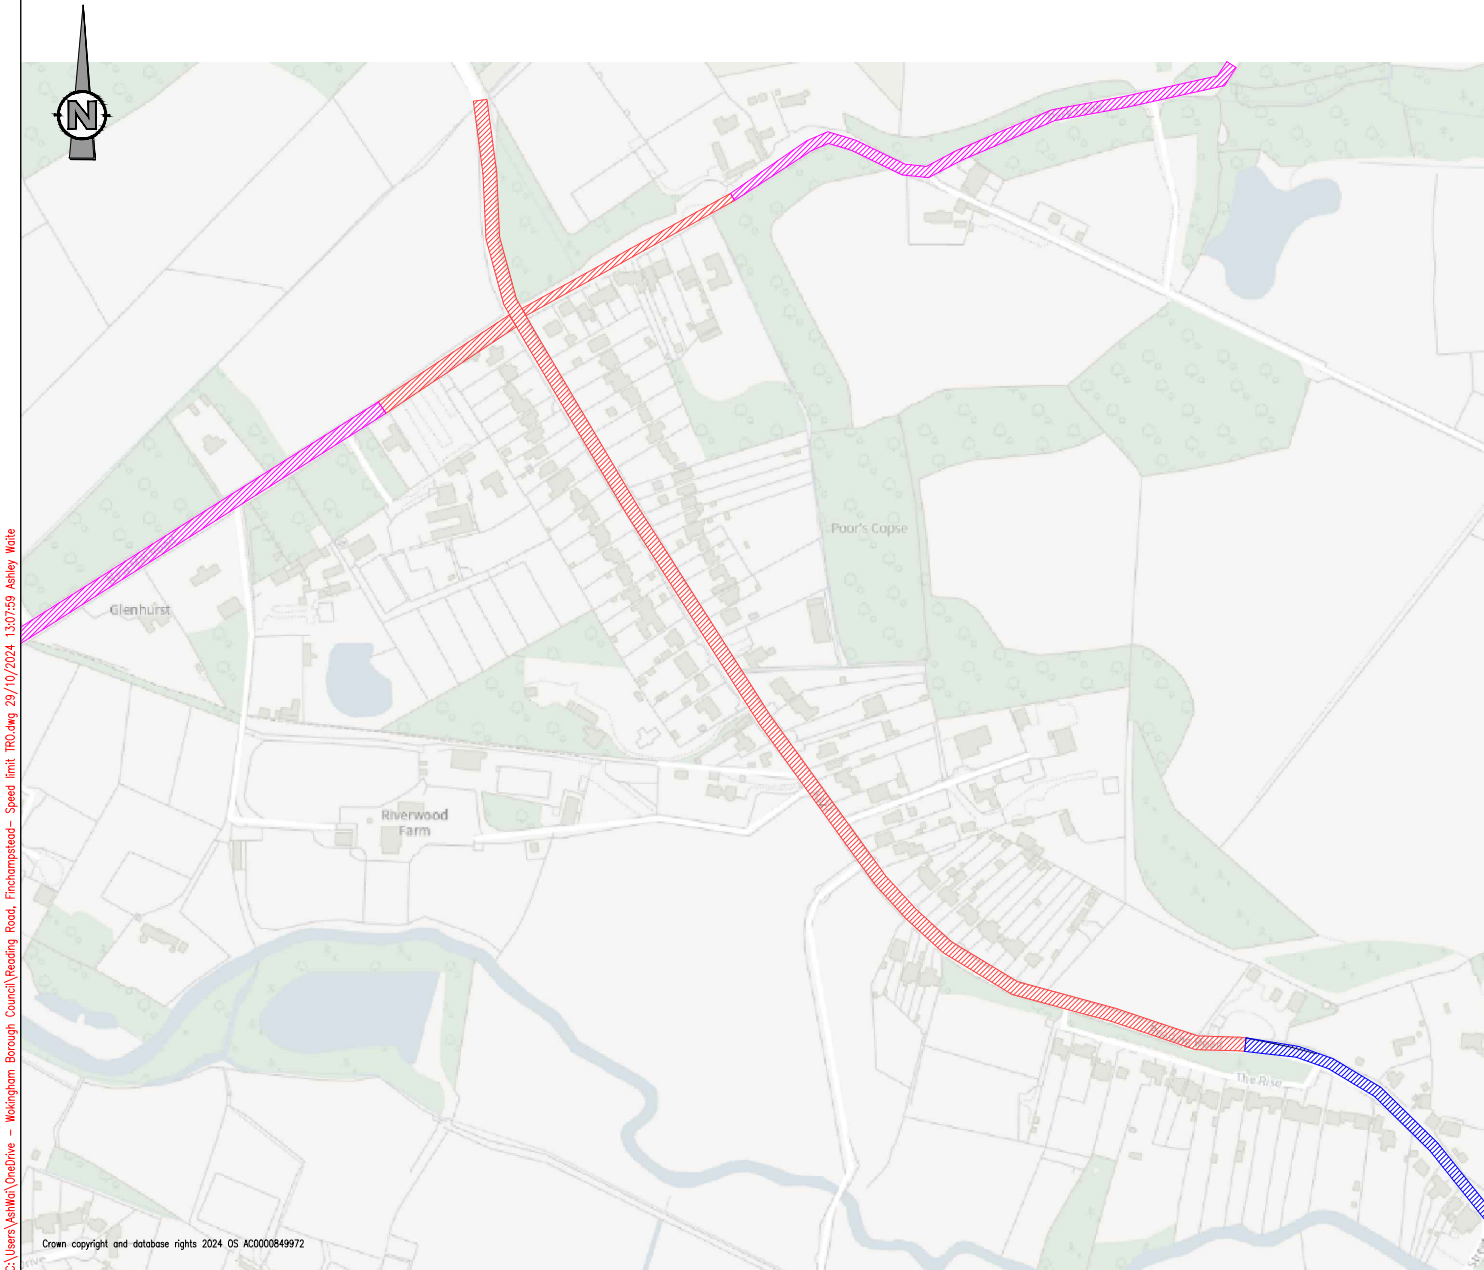


C:\Users\Ashley\Desktop - Wokingham Borough Council\Finchampstead - Speed limit_TRO.dwg 29/10/2024 13:07:59 Ashley Waite



DO NOT SCALE


KEY

- PROPOSED 30MPH SPEED LIMIT
- EXISTING 40MPH SPEED LIMIT
- EXISTING 30MPH SPEED LIMIT

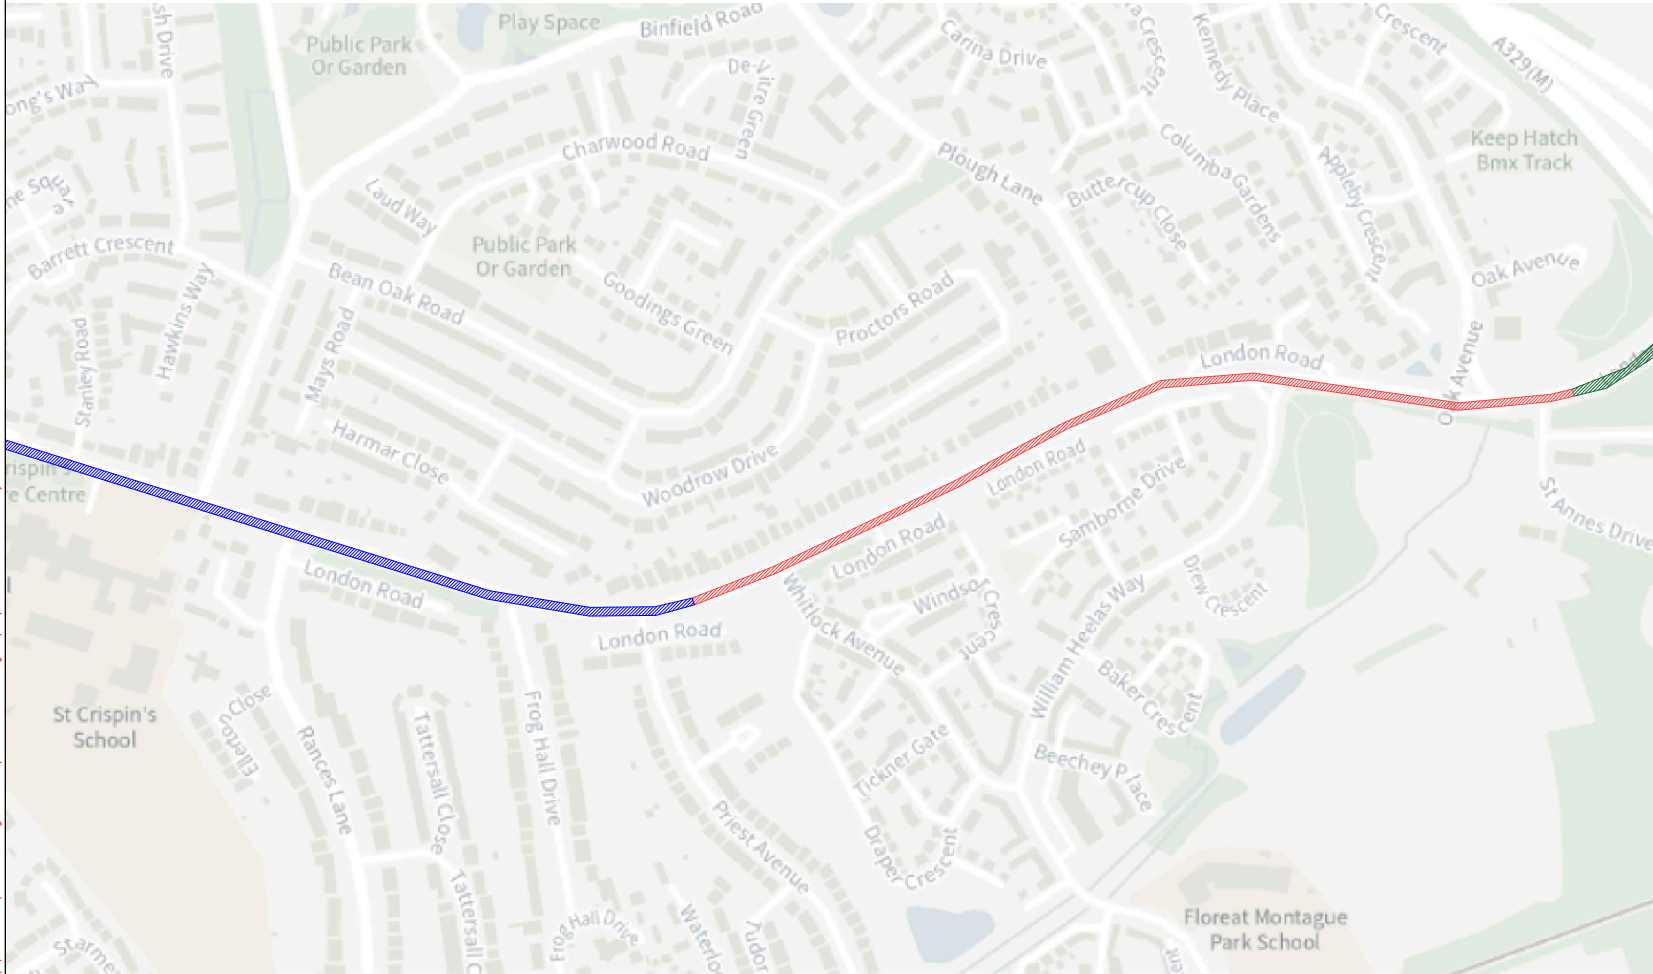

REV	DATE	BY	DESCRIPTION	CHK	APD

DRAWING STATUS: **FOR INFORMATION ONLY**



**WOKINGHAM
BOROUGH COUNCIL**

Shute End, Wokingham, Berkshire RG40 1BN
Tel: (0118) 974 6000 Web: www.wokingham.gov.uk

CLIENT: **WBC**

ARCHITECT:

PROJECT: **SPEED LIMIT PROPOSAL**


TITLE: **A329 LONDON ROAD
WOKINGHAM**

SCALE @ A3: NTS CHECKED: AW APPROVED: ED

CAD FILE: 23-10-01 DESIGN-DRAWN: AW DATE: SEPTEMBER 2024

PROJECT No: 23-10-01 DRAWING No: TM-23-10-01 REV: A

C:\Users\AshWai\OneDriveCloudTemp\05257545\A329 Reading Road- Speed limit TR0.dwg 29/10/2024 11:50:11 Ashley White

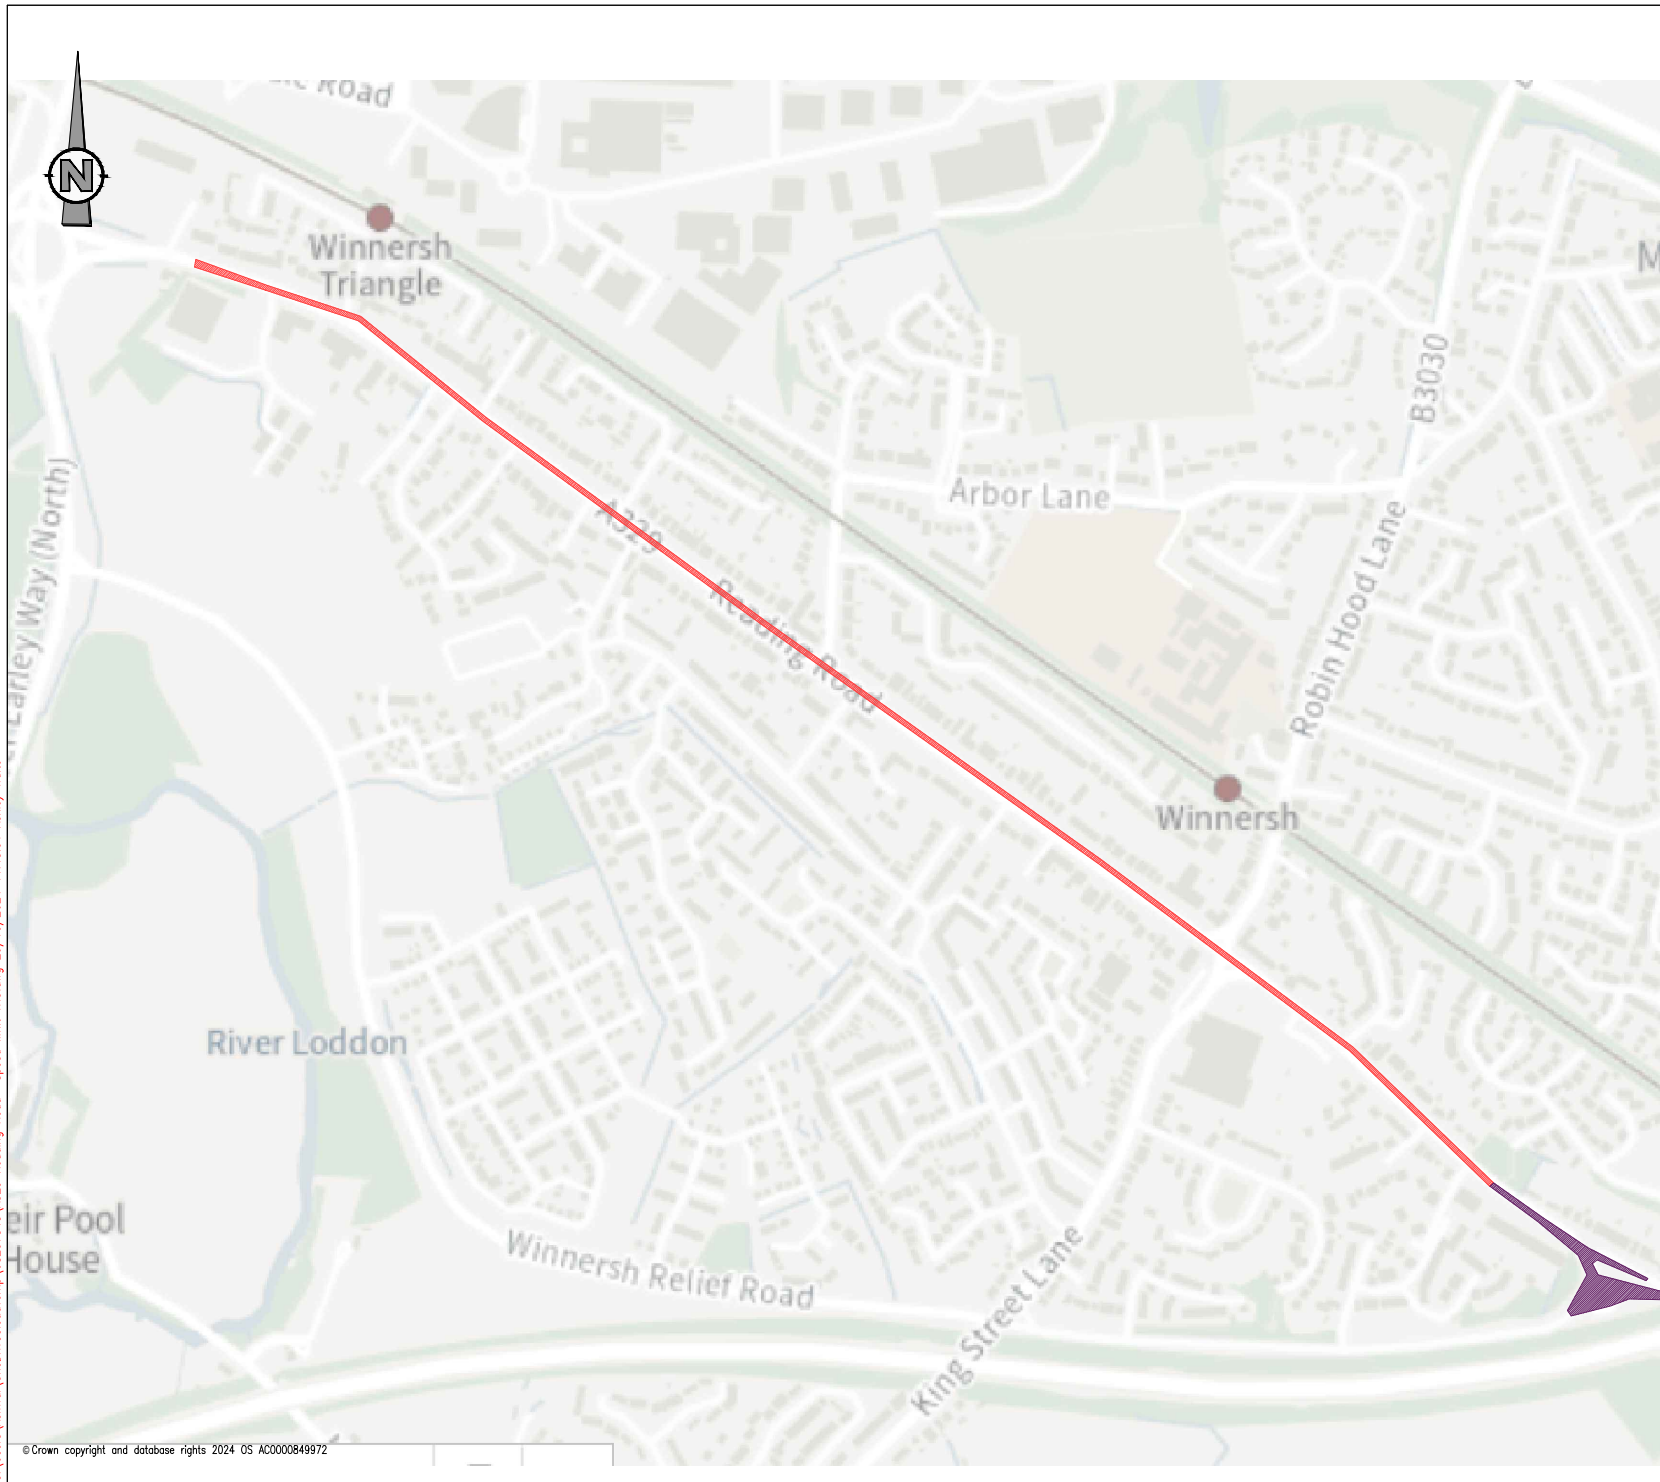

DO NOT SCALE

KEY

- PROPOSED 30MPH SPEED LIMIT
- EXISTING 30MPH SPEED LIMIT INCORPORATED INTO ORDER

REV	DATE	BY	DESCRIPTION	CHK	APD

DRAWING STATUS: **FOR INFORMATION ONLY**



**WOKINGHAM
BOROUGH COUNCIL**

Shute End, Wokingham, Berkshire RG40 1BN
Tel: (0118) 974 6000 Web: www.wokingham.gov.uk

CLIENT: **WBC**

ARCHITECT:

PROJECT: **SPEED LIMIT PROPOSAL**

TITLE: **A329 READING ROAD
WINNERSH**

SCALE @ A3: NTS CHECKED: AW APPROVED: ED




CAD FILE: 22-10-01 DESIGN-DRAWN: AW DATE: SEPTEMBER 2024


PROJECT No: 22-10-01 DRAWING No: TM-22-10-01 REV: A

C:\Users\AshWa\OneDriveCloudTemp\05257545\A329 Reading Road- Speed limit TR0.dwg 29/10/2024 11:45:51 Ashley Waite

DO NOT SCALE


KEY

-  PROPOSED 30MPH SPEED LIMIT
-  EXISTING 30MPH SPEED LIMIT INCORPORATED INTO ORDER
-  EXISTING 30MPH SPEED LIMIT

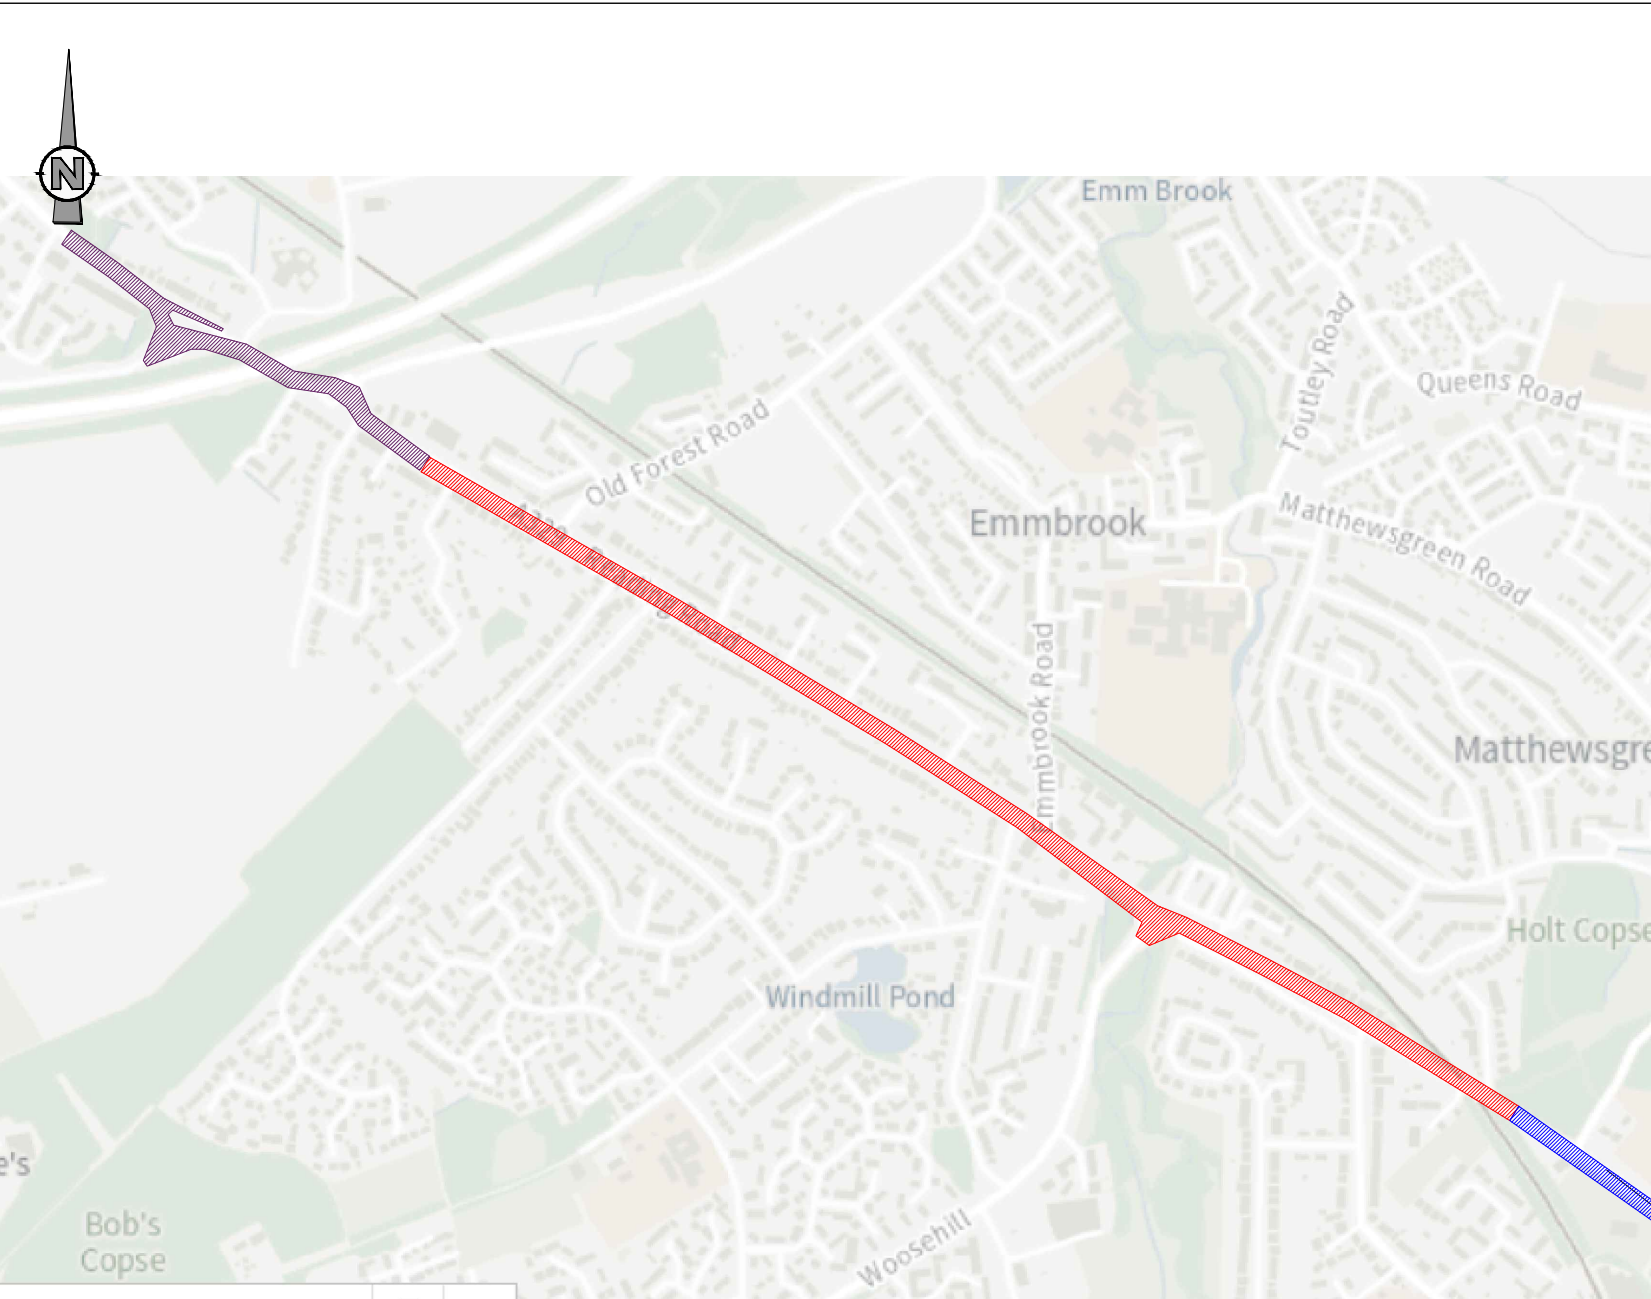

REV	DATE	BY	DESCRIPTION	CHK	APD

DRAWING STATUS: FOR INFORMATION ONLY



**WOKINGHAM
BOROUGH COUNCIL**

Shute End, Wokingham, Berkshire RG40 1BN
Tel: (0118) 974 6000 Web: www.wokingham.gov.uk

CLIENT: WBC

ARCHITECT:

PROJECT: SPEED LIMIT PROPOSAL


TITLE: A329 READING ROAD
WOKINGHAM

SCALE @ A3: NTS	CHECKED: AW	APPROVED: ED
--------------------	----------------	-----------------

CAD FILE: 22-10-02	DESIGN-DRAWN: AW	DATE: SEPTEMBER 2024
-----------------------	---------------------	-------------------------




PROJECT No: 22-10-02	DRAWING No: TM-22-10-02	REV: A
-------------------------	----------------------------	-----------

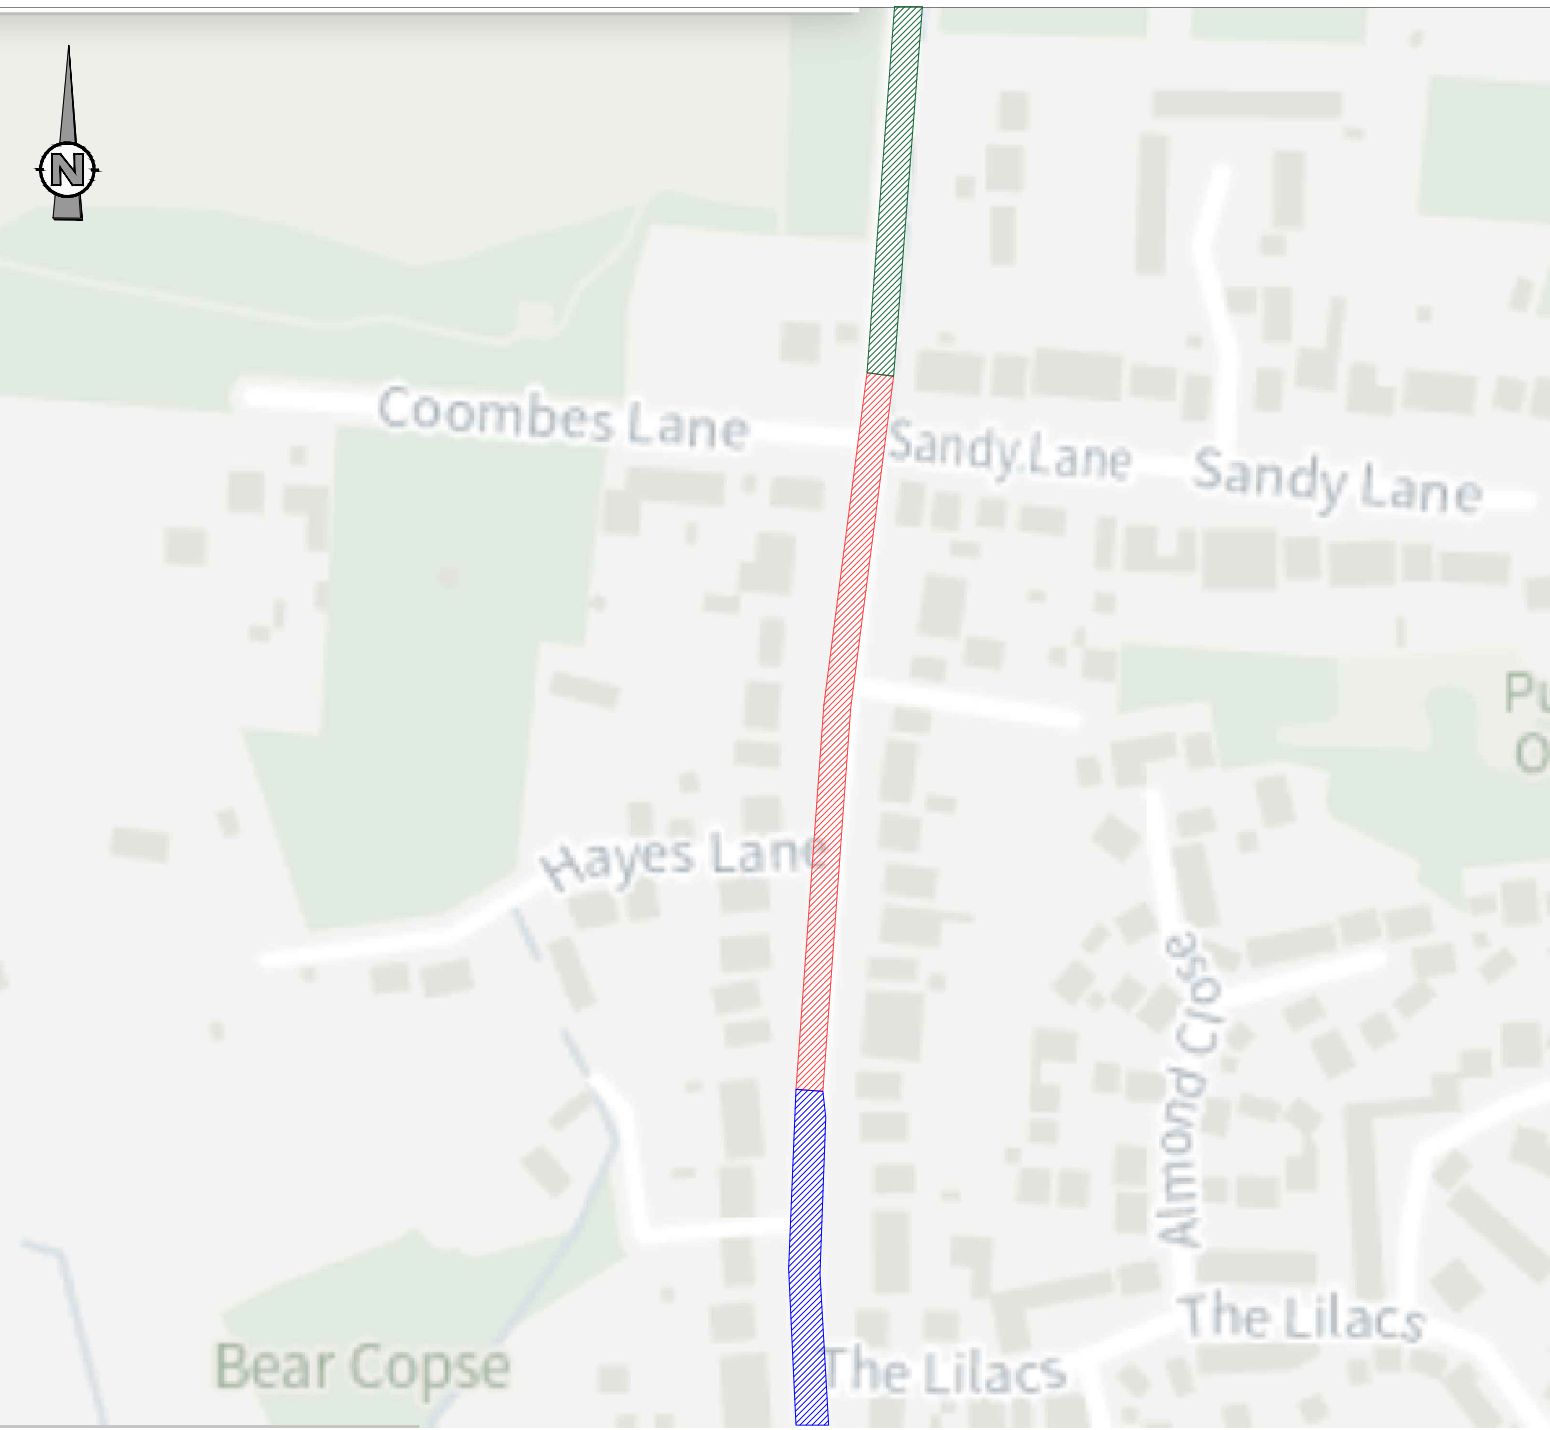C:\Users\AshWai\OneDriveCloudTemp\05257545\A329 Reading Road- Speed limit TR0.dwg 29/10/2024 11:47:09 Ashley Waite



DO NOT SCALE

KEY

-  PROPOSED 30MPH SPEED LIMIT
-  EXISTING 40MPH SPEED LIMIT
-  EXISTING 30MPH SPEED LIMIT

REV	DATE	BY	DESCRIPTION	CHK	APD

DRAWING STATUS: FOR INFORMATION ONLY



**WOKINGHAM
BOROUGH COUNCIL**

Shute End, Wokingham, Berkshire RG40 1BN
Tel: (0118) 974 6000 Web: www.wokingham.gov.uk

CLIENT: WBC

ARCHITECT:

PROJECT: SPEED LIMIT PROPOSAL

TITLE: BEARWOOD ROAD
WOKINGHAM

SCALE @ A3: NTS CHECKED: AW APPROVED: ED

CAD FILE: 23-10-02 DESIGN-DRAWN: AW DATE: SEPTEMBER 2024

PROJECT No: 23-10-02 DRAWING No: TM-23-10-02 REV: A

C:\Users\AshWai\OneDriveCloudTemp\05257545\A329 Reading Road- Speed limit TR0.dwg 29/10/2024 11:51:11 Ashley Waite