


NOTES:

- THIS DRAWING IS TO BE READ IN CONJUNCTION WITH ALL OTHER DRAWINGS.
- FOR LANDSCAPE PLANTING PLANS AND SCHEDULE REFER TO DRAWINGS BRSF-RAMB-XX-DR-L-3011, 3012 AND 3013
- FOR LANDSCAPE DETAILS REFER TO DRAWINGS: BRSF-RAMB-XX-DR-L-3021, 3022, 3023, 3024, 3025, 3026, 3027, 3028 AND 3029
- FOR NEW HEDGE PLANTING ALONG EXISTING HEDGE ALIGNMENT, CLEAR AS NECESSARY TO ALLOW NEW PLANTING, RETAINING AND CUTTING BACK EXISTING HEDGE PLANTS.

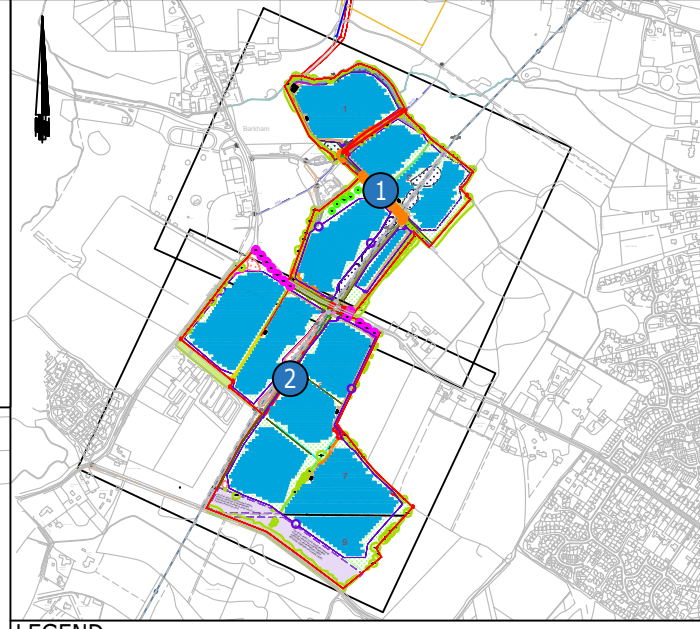

- LEGEND**
- SITE BOUNDARY
  - FIELD NUMBERING
  - EXISTING WATERCOURSE
  - EXISTING BROOK PLANTING
  - EXISTING VEGETATION (HEDGEROW, INDIVIDUAL TREES)
  - EXISTING VEGETATION TO BE REMOVED (HEDGEROW, INDIVIDUAL TREES)
  - PROPOSED INTERNAL ACCESS ROAD
  - PROPOSED GREENWAY (EXCAVATION CONSTRUCTION)
  - PROPOSED GREENWAY (NO DIG CONSTRUCTION)
  - PROPOSED HOGGIN PATH (EXCAVATION CONSTRUCTION)
  - PROPOSED HOGGIN PATH (NO DIG CONSTRUCTION)
  - MANUAL EXCAVATION
  - NO DIG EXTENT
  - PROPOSED SECURITY FENCING
  - PROPOSED BOUNDARY FENCING
  - PROPOSED SECURITY GATE 01
  - PROPOSED SECURITY GATE 02
  - PROPOSED BROOK ENHANCEMENT MIX
  - PROPOSED NATIVE PLANTING BUFFER
  - PROPOSED WOODLAND CORE
  - PROPOSED WOODLAND EDGE
  - EXISTING MEADOW RESOWN WITH PROPOSED GENERAL PURPOSE MEADOW (EM2) AS REQUIRED.
  - PROPOSED WILDFLOWER FOR CLAY SOILS (EM4)
  - PROPOSED WILDFLOWERS FOR SANDY SOILS (EM7)
  - PROPOSED CARBON SINK MIX
  - PROPOSED NATIVE HEDGEROW
  - PROPOSED OPTION A NATIVE HEDGEROW
  - PROPOSED OPTION B NATIVE HEDGEROW
  - EXISTING HEDGE TO BE LAID TO MIDLAND HEDGE STYLE
  - PROPOSED EXTRA HEAVY STANDARD TREE
  - PROPOSED STANDARD TREE
  - PROPOSED FEATURE LOG HABITAT
  - FOR DETAIL REFER TO THE WOODLAND PLANTING SCHEDULE (CONDITION 5) AND MANAGEMENT (CONDITION 6) ARE AS APPROVED UNDER CONDITION DISCHARGE APPLICATION 230242.
- PROW & SIGNAGE**
- PROPOSED SIGNAGE TYPE A
  - PROPOSED SIGNAGE TYPE B
  - EXISTING SIGNAGE

Rev	Description	Date	By	App
P01	First Issue	17.05	LG	TM
P02	Amendments from first review	04.06	SL	TM
P03	Client Comments	11.07	LG	TM
P04	Council Comments	15.10.24	LG	TM
P05	Updated notes and key. Added labels to planting	21.10.24	TM	IL
P06	Additional Council Comments	03.12.24	LG	TM

BARKHAM\_SOLAR\_FARM



tel 020 7631 5291 fax 020 7323 4645 london@ramboll.co.uk www.ramboll.co.uk

LANDSCAPE GENERAL ARRANGEMENT SHEET\_2\_OF\_2

Scale: 1:1250@A1	Date: 03/12/2024	Drawn: LG	Checked: TM
Drawing No.: BRSF-RAMB-XX-DR-L-3002			Rev: P06